

# MA 161 w/ 161E


## Final Exam

Dec. 13, 2006

10:20 a.m. - 12:20 p.m.

ALL INSTRUCTORS

LAMB FLDHS

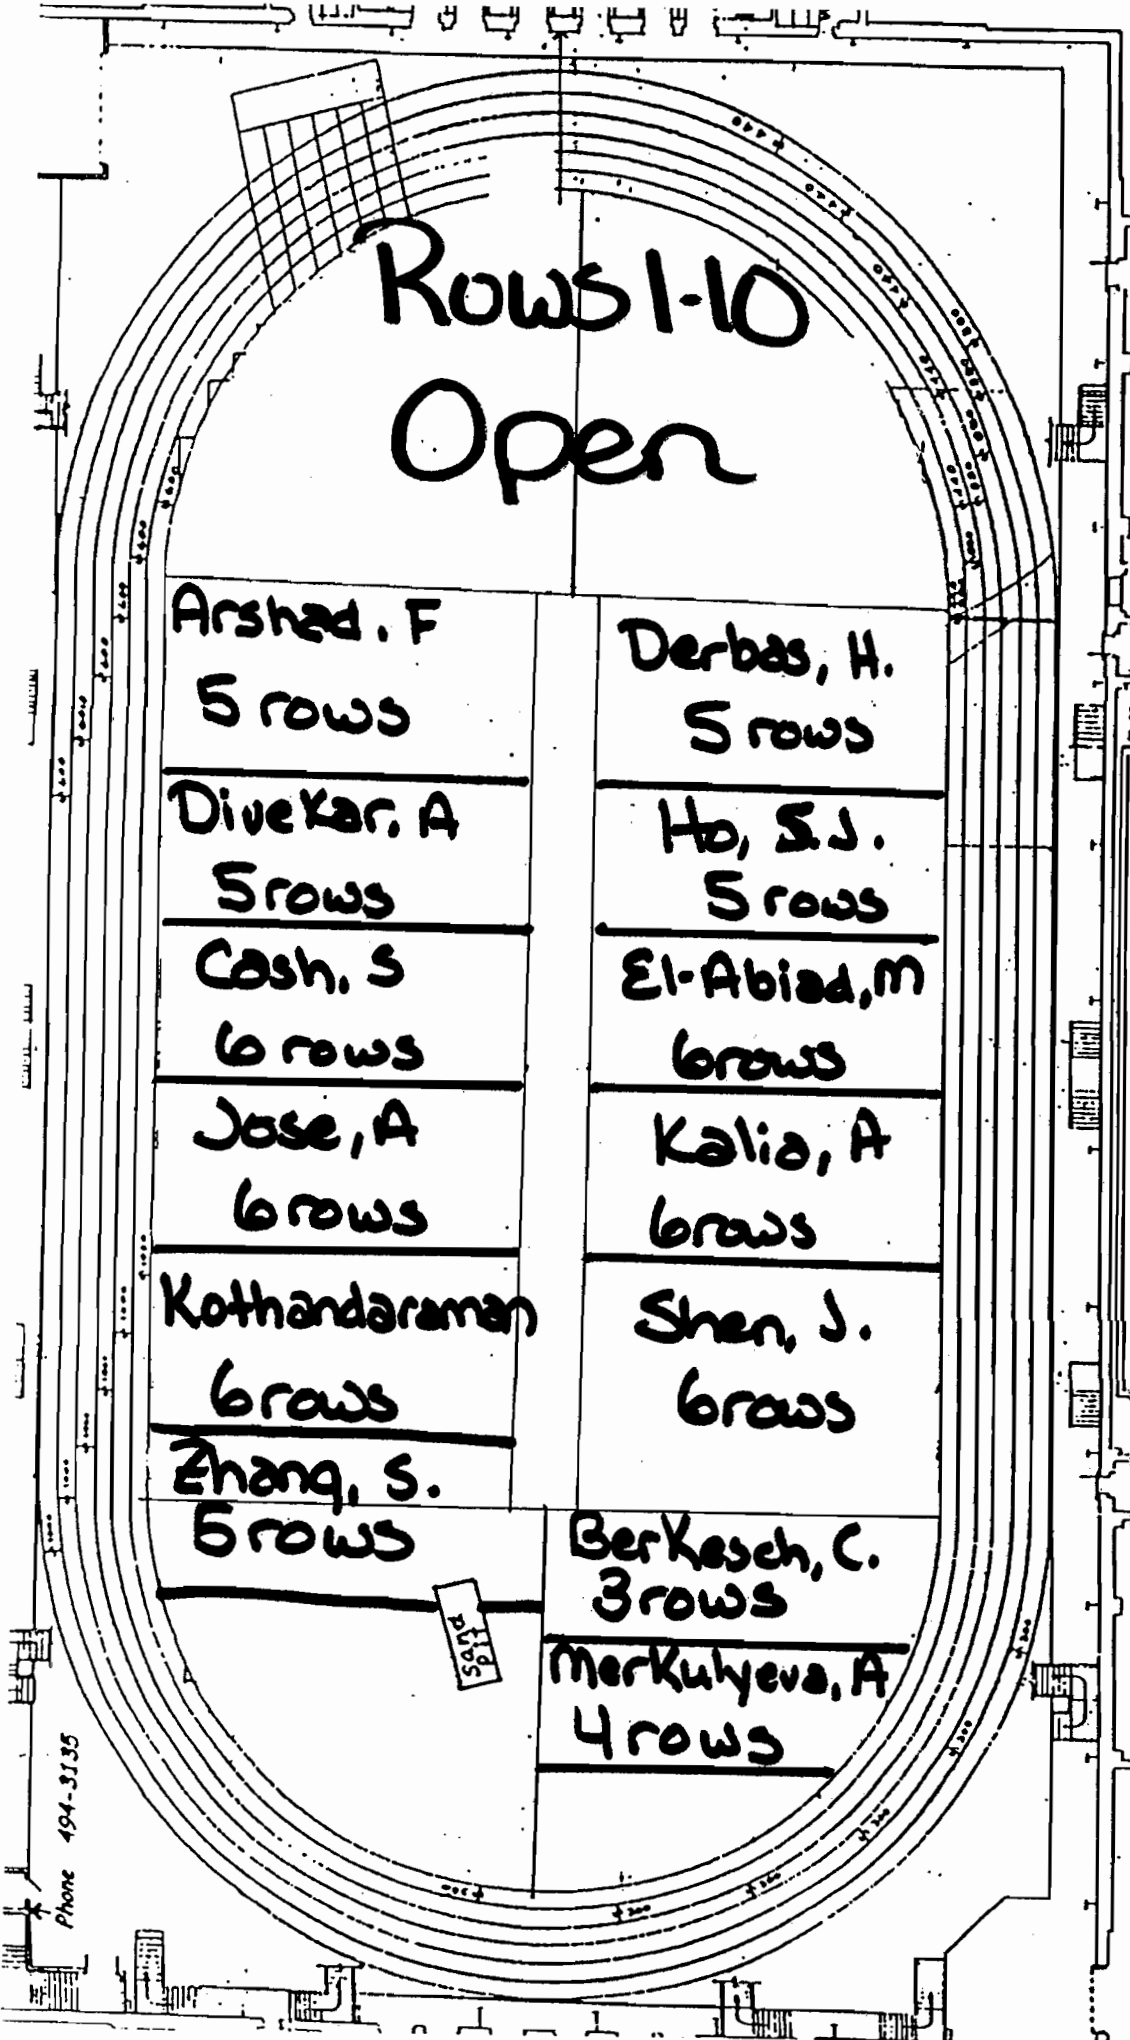

Phone 494-3135

Rows 1-10  
Open

Arshad, F  
5 rows

Divekar, A  
5 rows

Cash, S  
6 rows

Jose, A  
6 rows

Kothandaraman  
6 rows

Zhang, S.  
5 rows

SOLD

Derbas, H.  
5 rows

Ho, S.J.  
5 rows

El-Abiad, M  
6 rows

Kalia, A  
6 rows

Shen, J.  
6 rows

Berkesh, C.  
3 rows

Merkuhyeva, A  
4 rows

LAMBERT FIELDHOUSE FINAL EXAMINATIONS SEATING ARRANGEMENT

Approximate scale: 1" = 30'  
 range 1430 tablet arm chairs as shown on the floor plan  
 back and four feet side-to-side as shown at right. Fi  
 oplet-arm chairs positioned along the north side of the ci  
 airs should face east. Two instructor tables should be pl  
 accommodate students in wheel chairs should be placed a  
 indards in pairs on each side of the center aisle at every fc

Dec. 13, '06

our feet ba  
e left-han  
very row.  
three tables  
: 28 mova

10:20 am -

12:20 pm

MA 161 w1

161 E

Final  
Exam