

MA 224


FINAL EXAM

Weds., May 2, 2007

1:00 p.m. – 3:00 p.m.

ALL INSTRUCTORS

LAMB FLDHSE

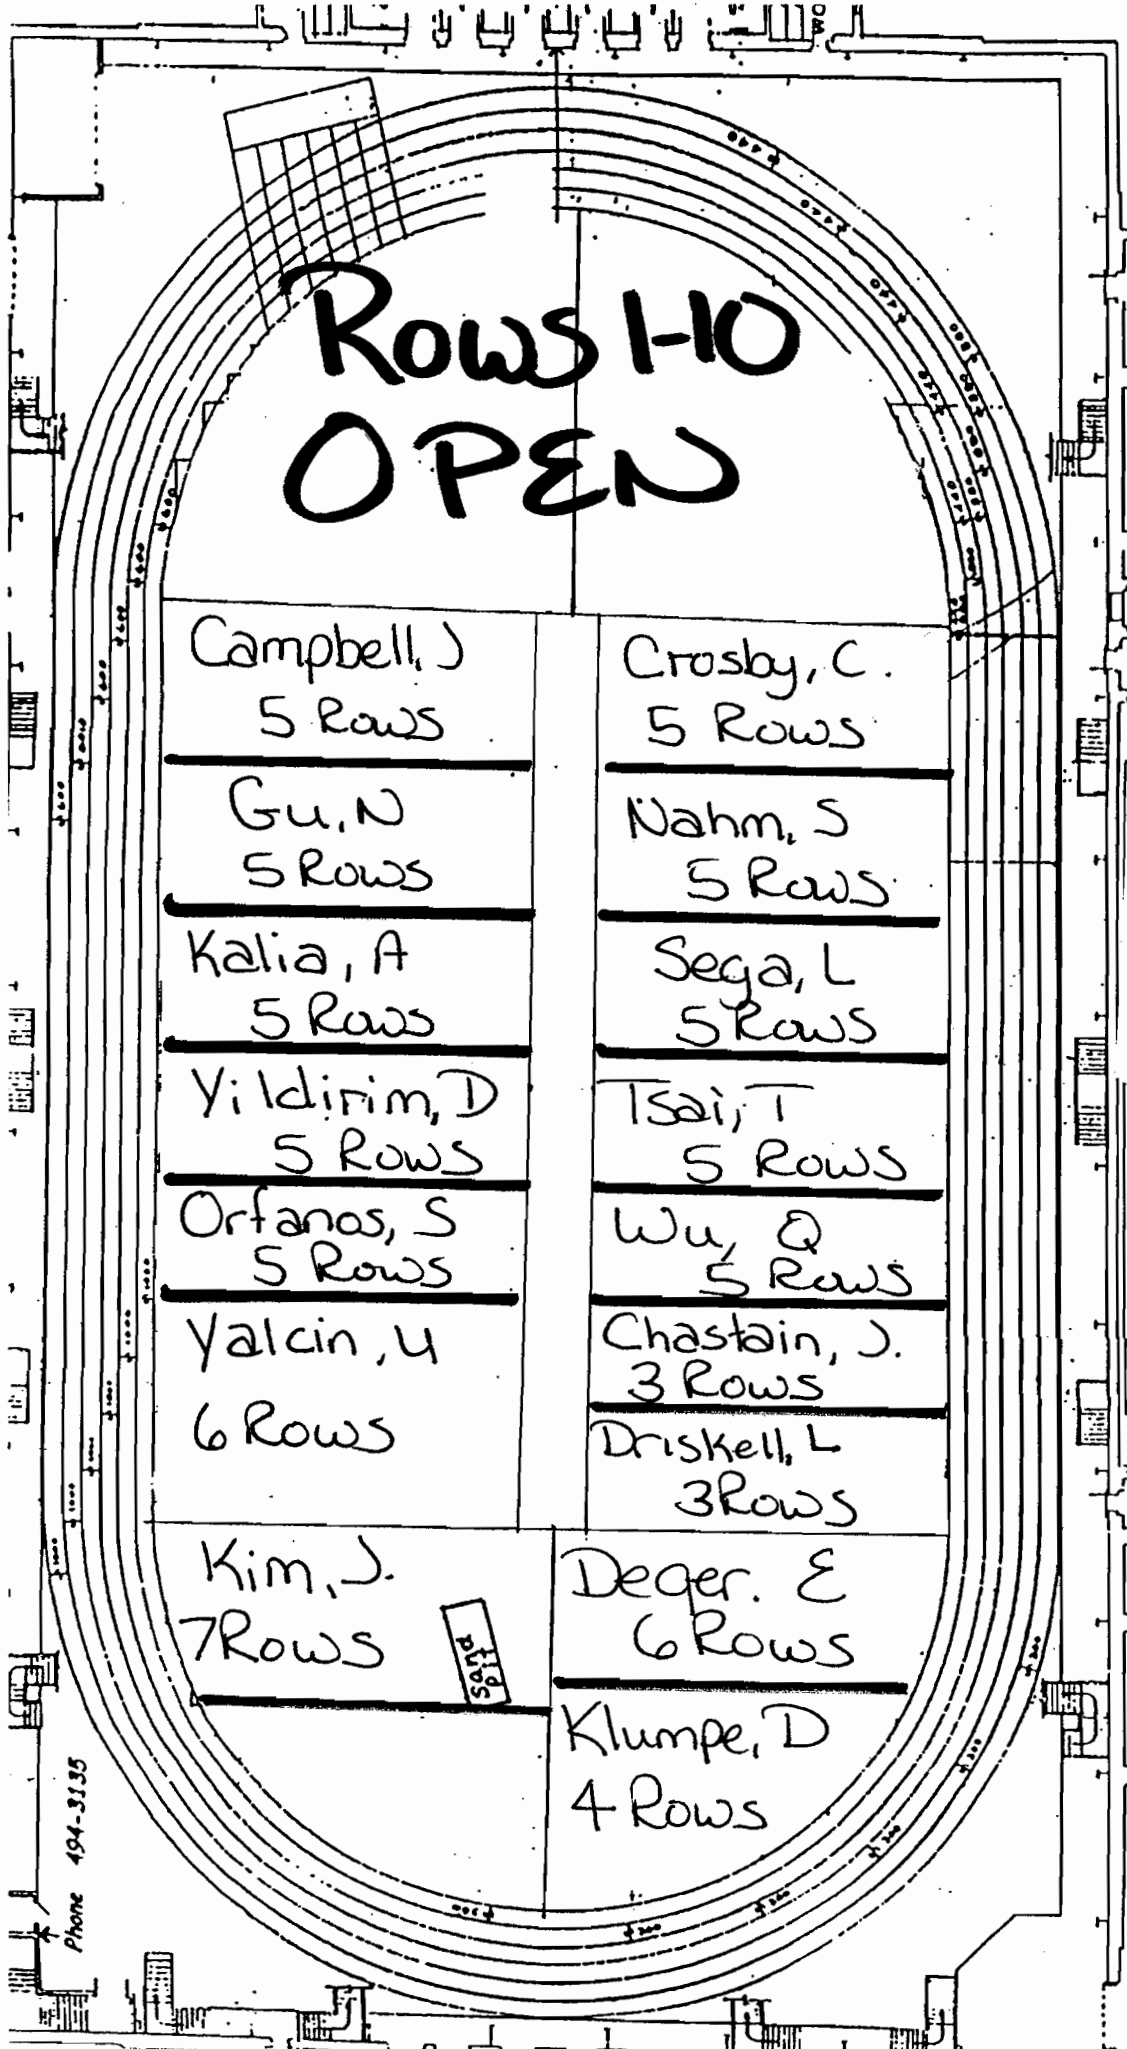

Phone 494-3135

LAMBERT FIELDHOUSE FINAL EXAMINATIONS SE

Approximate scale: 1" = 30'-0"

range 1430 tablet arm chairs as shown on the floor plan above. Chc
back and four feet side-to-side as shown at right. Fifty-three (F
let-arm chairs positioned along the north side of the center aisle
irs should face east. Two instructor tables should be placed at the
ommodate students in wheel chairs should be placed at the north
wards in pairs on each side of the center aisle at every fourth row.

MA 224 MAY 2, '07

Final Exam 1:00pm - 3:00pm