

MA 265

Final Exam

December 17, 2003


10:20 a.m. – 12:20 p.m.

AII INSTRUCTORS

LAMBERT FLDHS

FA 265 Final Exam

Dec. 17, 2003
10:30 am - 12:30 pm

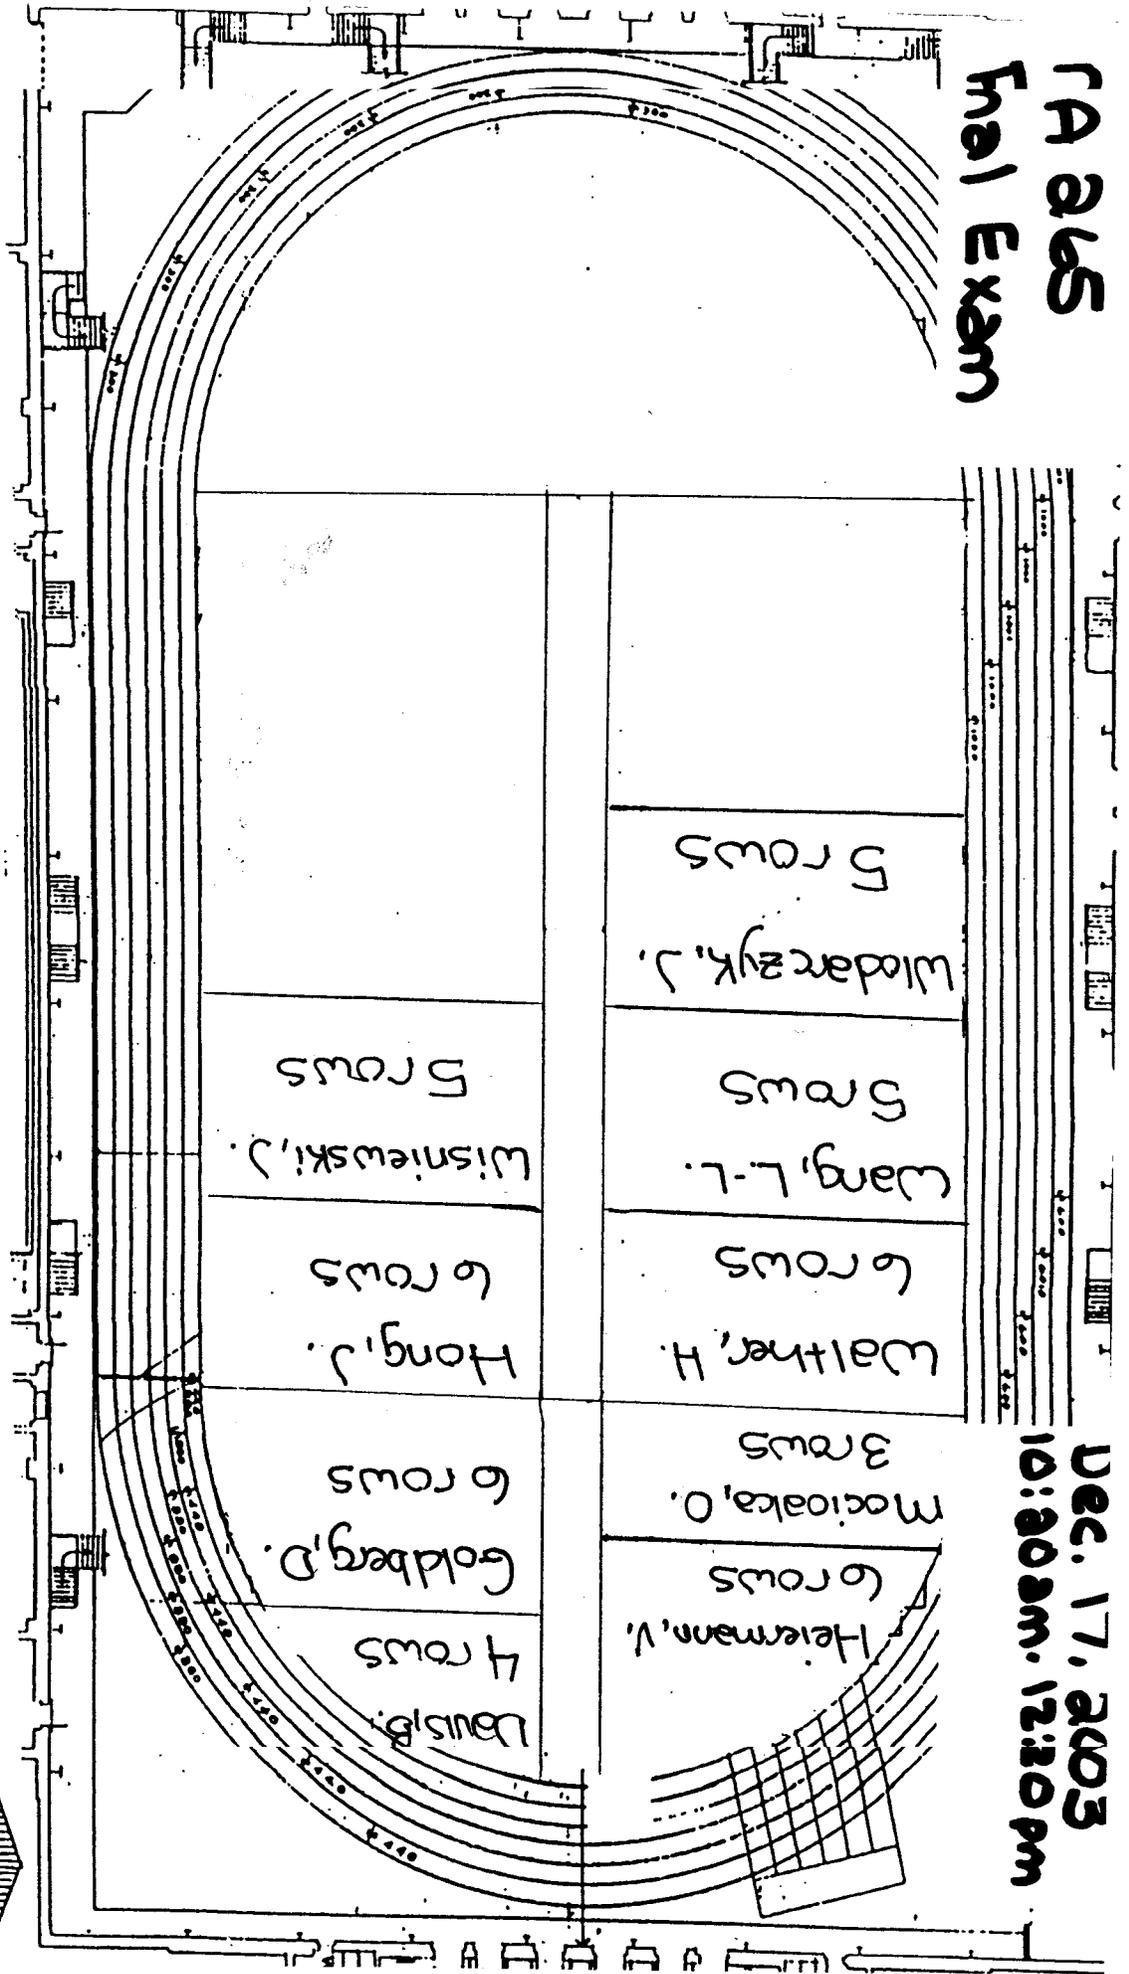

AMBERT FIELDHOUSE FINAL EXAMINATIONS SEATING ARRANGEMENT

Approximate scale: 1" = 30'-0"

Approximately 30 tablet arm chairs as shown on the floor plan above. Chairs should be spaced four feet back-to-back and four feet side-to-side as shown at right. Fifty-three (53) of these should be left-handed and 17 should be right-handed. Tablet-arms should be positioned along the north side of the center aisle as the first chair in every row. All chairs should face east. Two instructor tables should be placed at the southeast end and three tables to accommodate students in wheel chairs should be placed at the northeast end. Distribute 28 movable end tables on each side of the center aisle at every fourth row.

