


MA 159

FINAL Dec. 13, 2005 1:00 p.m. – 3:00 p.m.

ALL INSTRUCTORS LAMB FLDHS

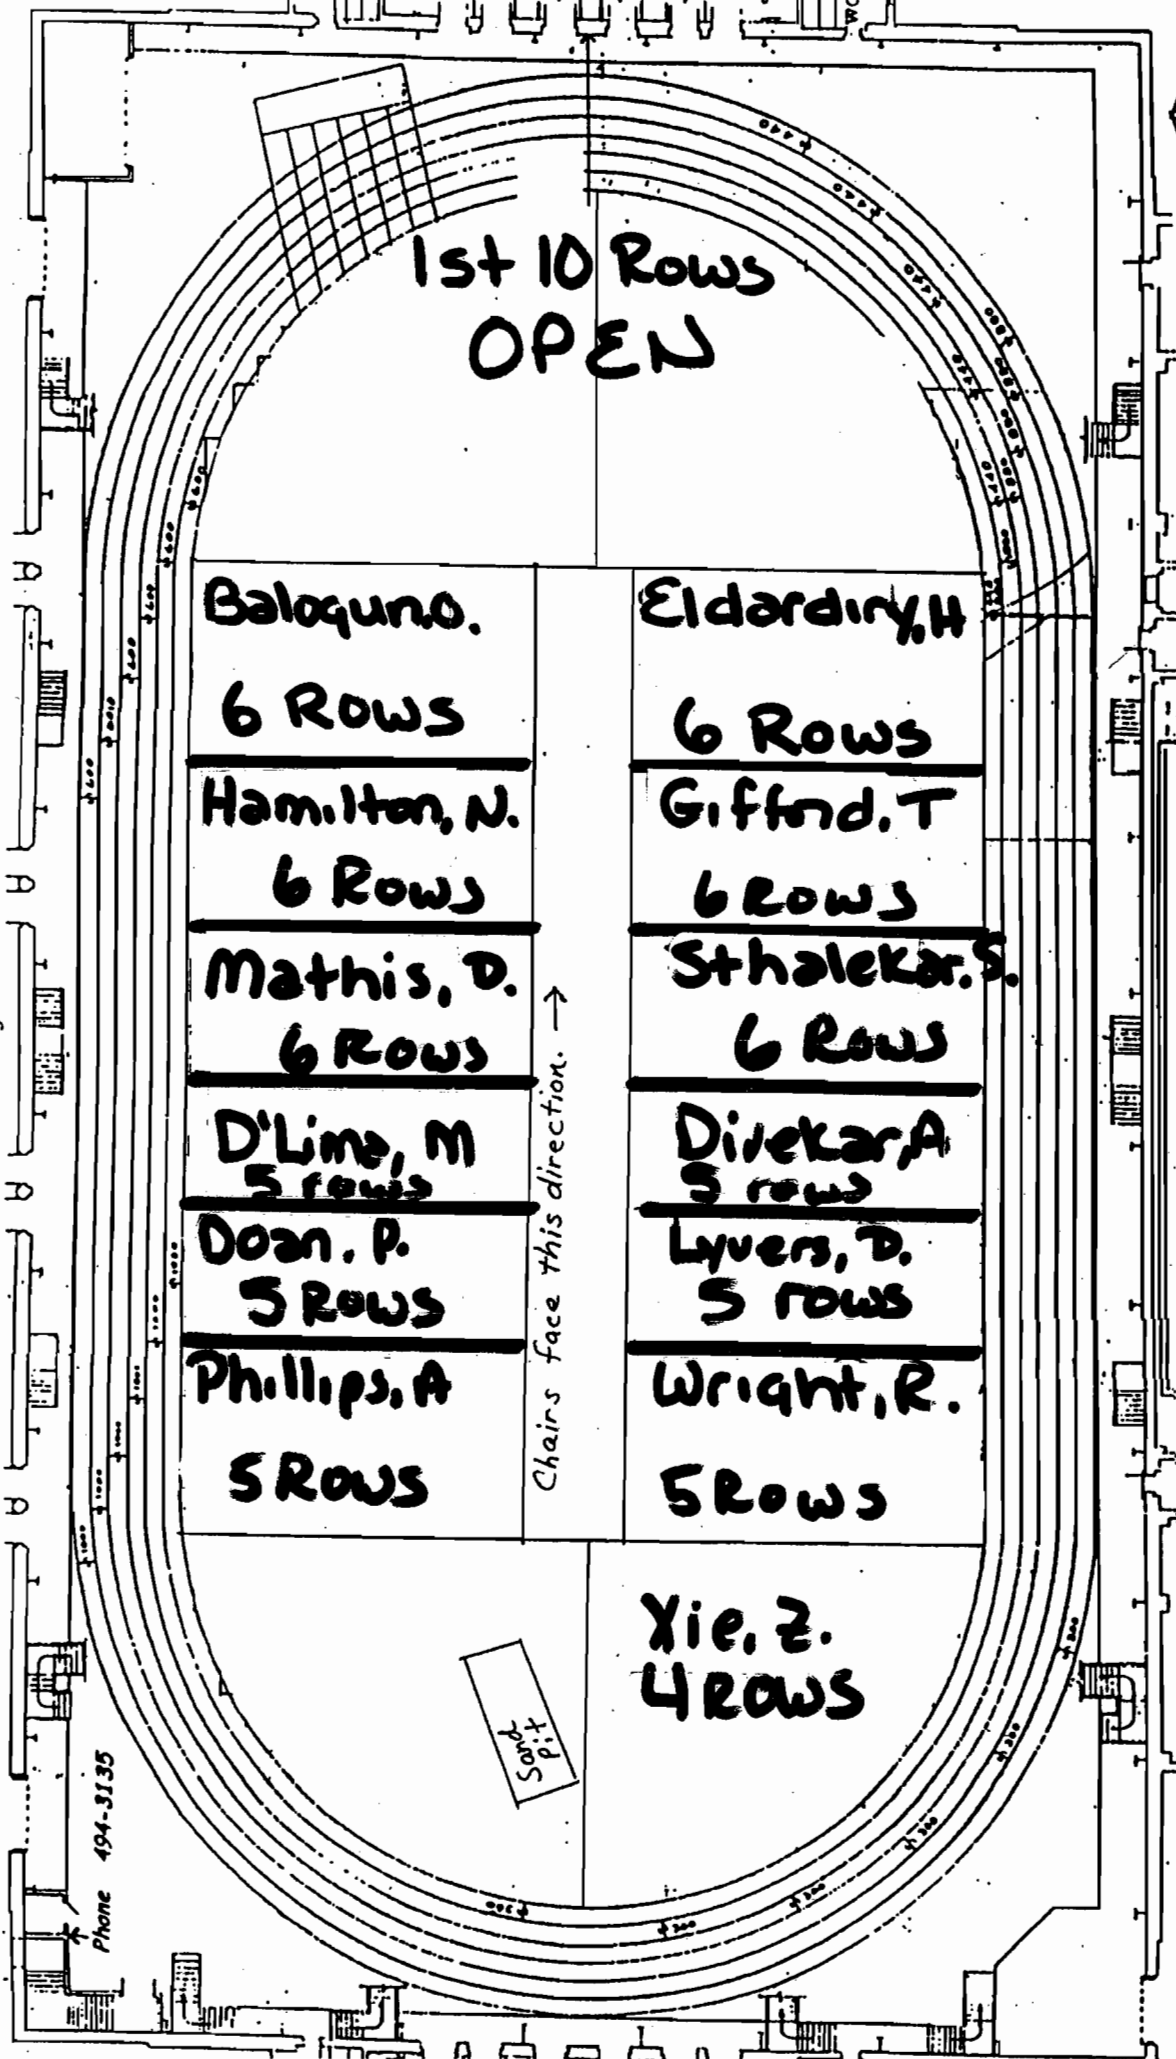


LAMBERT FIELDHOUSE FINAL EXAMINATIONS SEATING ARRANGEMENT

Dec. 13, 2005
1:00 pm - 3:00 pm

Approximate scale: 1" = 30'-0"
 shown on the floor plan above. Chairs should be
 as shown at right. Fifty-three (53) of the
 the north side of the center aisle as the first
 actor tables should be placed at the southeast
 accommodate students in wheel chairs should be placed at the northeast end.

MA 159
Final Exam

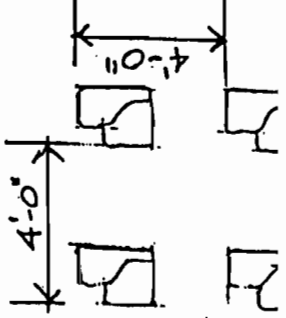

Phone 494-3135

Sound Pit

Chairs face this direction. →

1st 10 Rows
OPEN

Baloguno.

6 Rows

Hamilton, N.

6 Rows

Mathis, D.

6 Rows

D'Line, M
5 rows

Doan, P.

5 Rows

Phillips, A

5 Rows

Eldardiny, H

6 Rows

Giftnd, T

6 Rows

Sthalekar, S.

6 Rows

Divekara, A
5 row

Lyvers, D.
5 rows

Wright, R.

5 Rows

Xie, Z.
4 Rows