

MA 161 w/ 161E


FINAL

Dec. 13, 2005

8:00 a.m. – 10:00 a.m.

ALL INSTRUCTORS

LAMB FLDHS

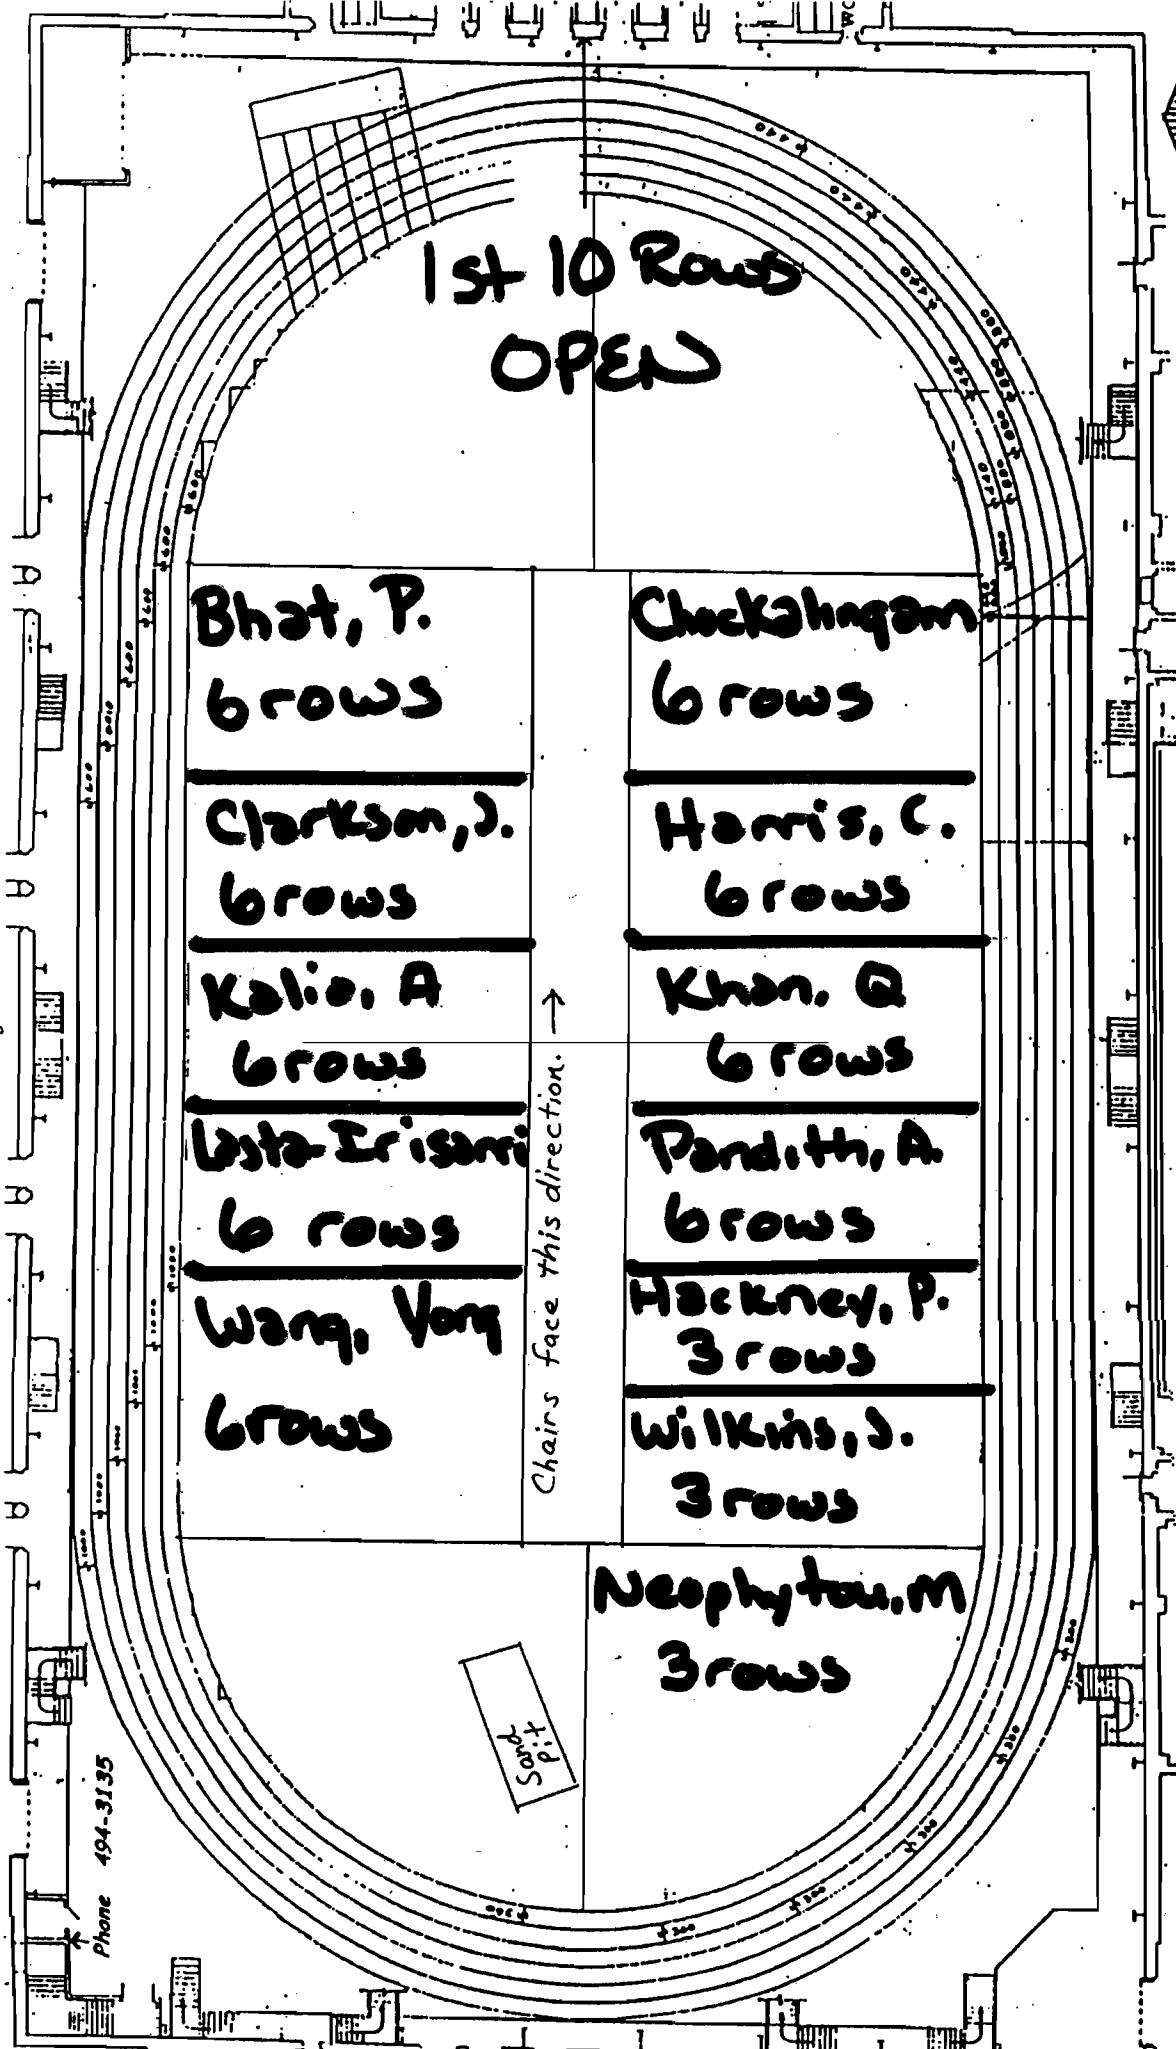

LAMBERT FIELDHOUSE FINAL EXAMINATIONS SEATING ARRANGEMENT


Approximate scale: 1" = 30'-0"

Dec. 13, 2005
8:00 am - 10:00 am

Final

shown on the floor plan above. Chairs as shown at right. Fifty-three (53) the north side of the center aisle as the north side of the center aisle at every fourth row

Accommodate students in wheel chairs should be placed at the northeast end. VISITORS GO THROUGH

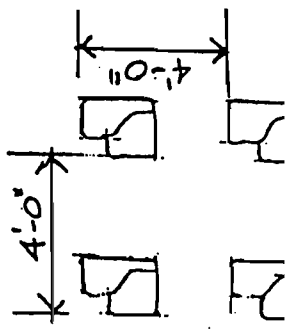

Phone 494-3135