

MA 165 w/ MA 161M


FINAL

Dec. 13, 2005

10:20 a.m. – 12:20 p.m.


ALL INSTRUCTORS

LAMB FLDHS

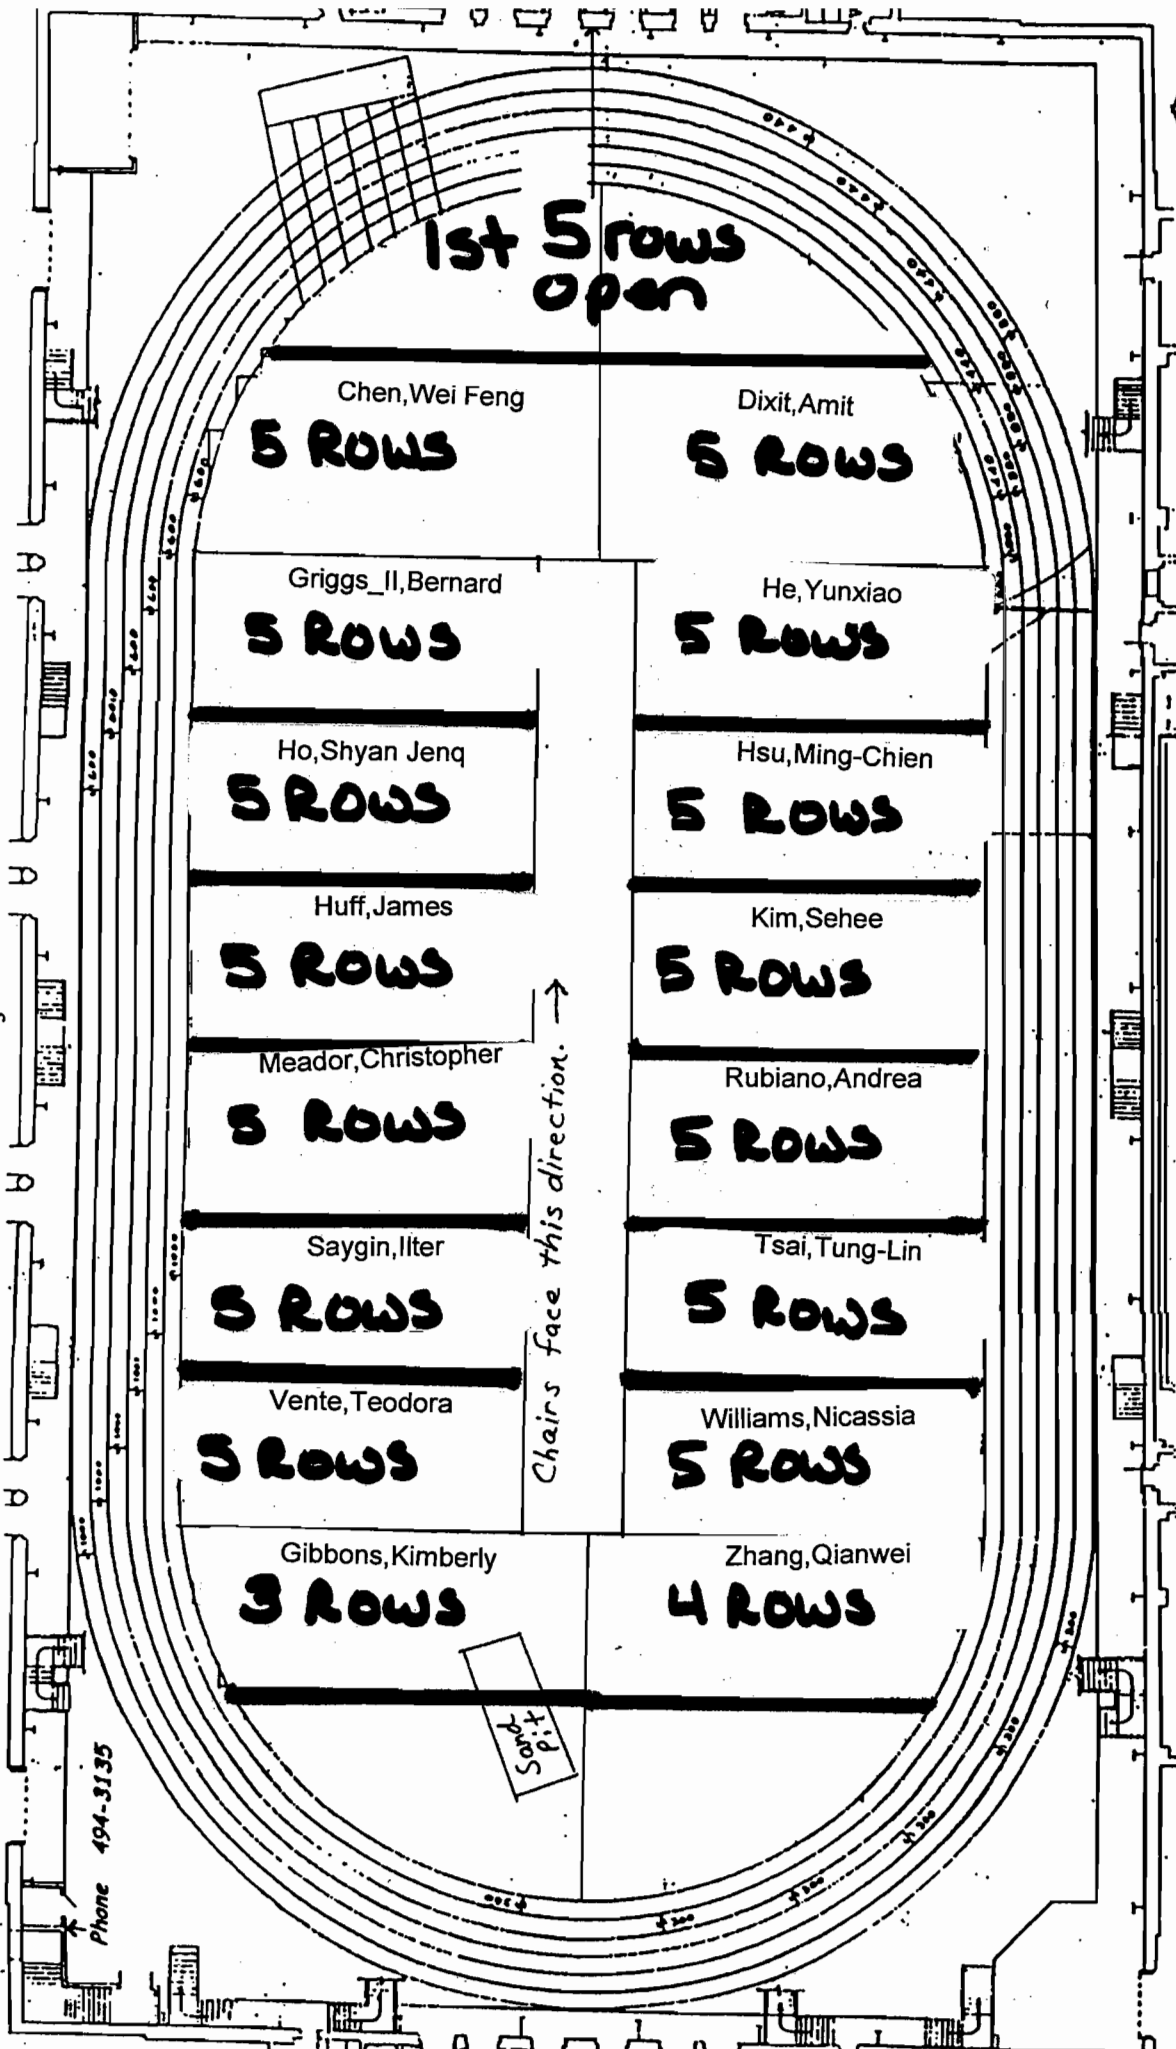

LAMBERT FIELDHOUSE FINAL EXAMINATIONS SEATING ARRANGEMENT

Approximate scale: 1" = 30'-0"
 shown on the floor plan above. Cl
 as shown at right. Fifty-three
 the north side of the center aisle
 ictor tables should be placed at the
 chairs should be placed at the northeast end. Distribute 28 movable

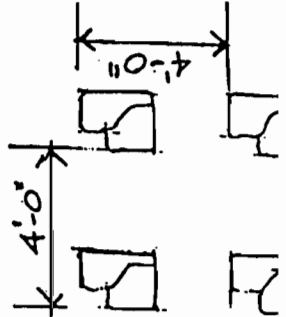

MA165w/161m
FINAL

ack-
 ided
 All
 25 to