

MA 161 and 161E


FINAL EXAM

May 2, 2005


7:00 p.m. – 9:00 p.m.

ALL INSTRUCTORS

LAMB FLDHS

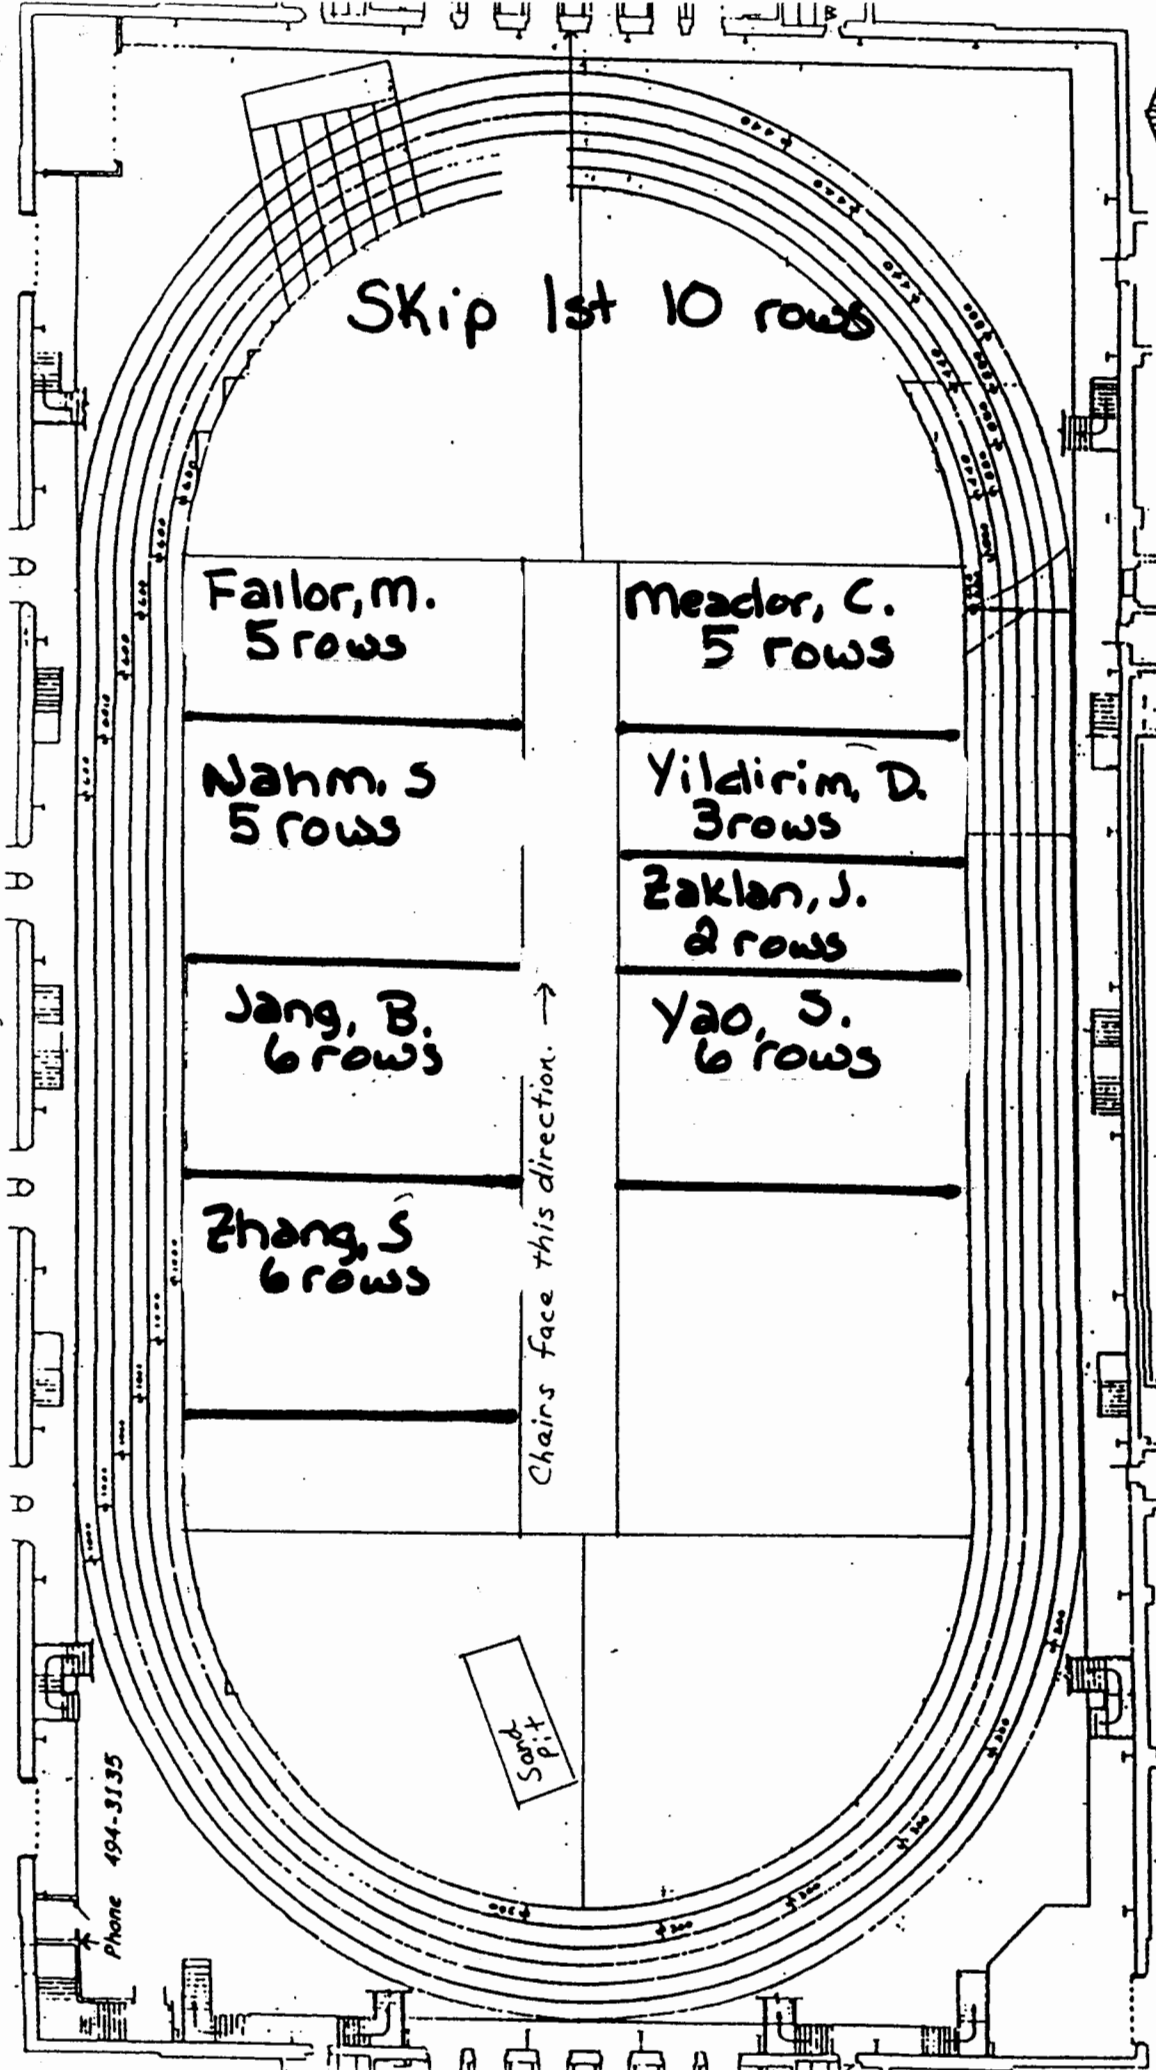

LAMBERT FIELDHOUSE FINAL EXAMINATIONS SEATING ARRANGEMENT

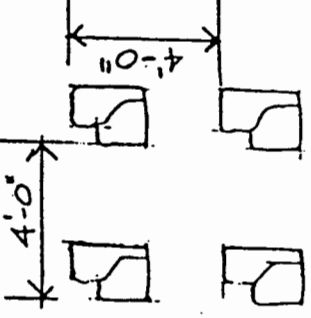

Approximate scale: 1" = 30'-0"

shown on the floor plan above. **Mon., May 2, 2005** back-anded v. All les to available

as shown at right. Fifty-three the north side of the center aisle. Distribute available

actor tables should be placed at

commodate students in wheel chairs should be placed at the northeast end. Distribute available

standards in pairs on each side of the center aisle at every fourth row.

MA 161 w/ 161E
Final Exam