



# **MA 166 and 162M**

*FINAL EXAM*

*May 2, 2005*

*3:20 p.m. – 5:20 p.m.*

**ALL INSTRUCTORS      LAMB FLDHS**

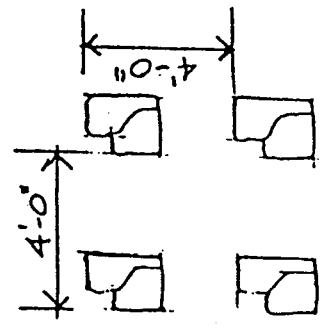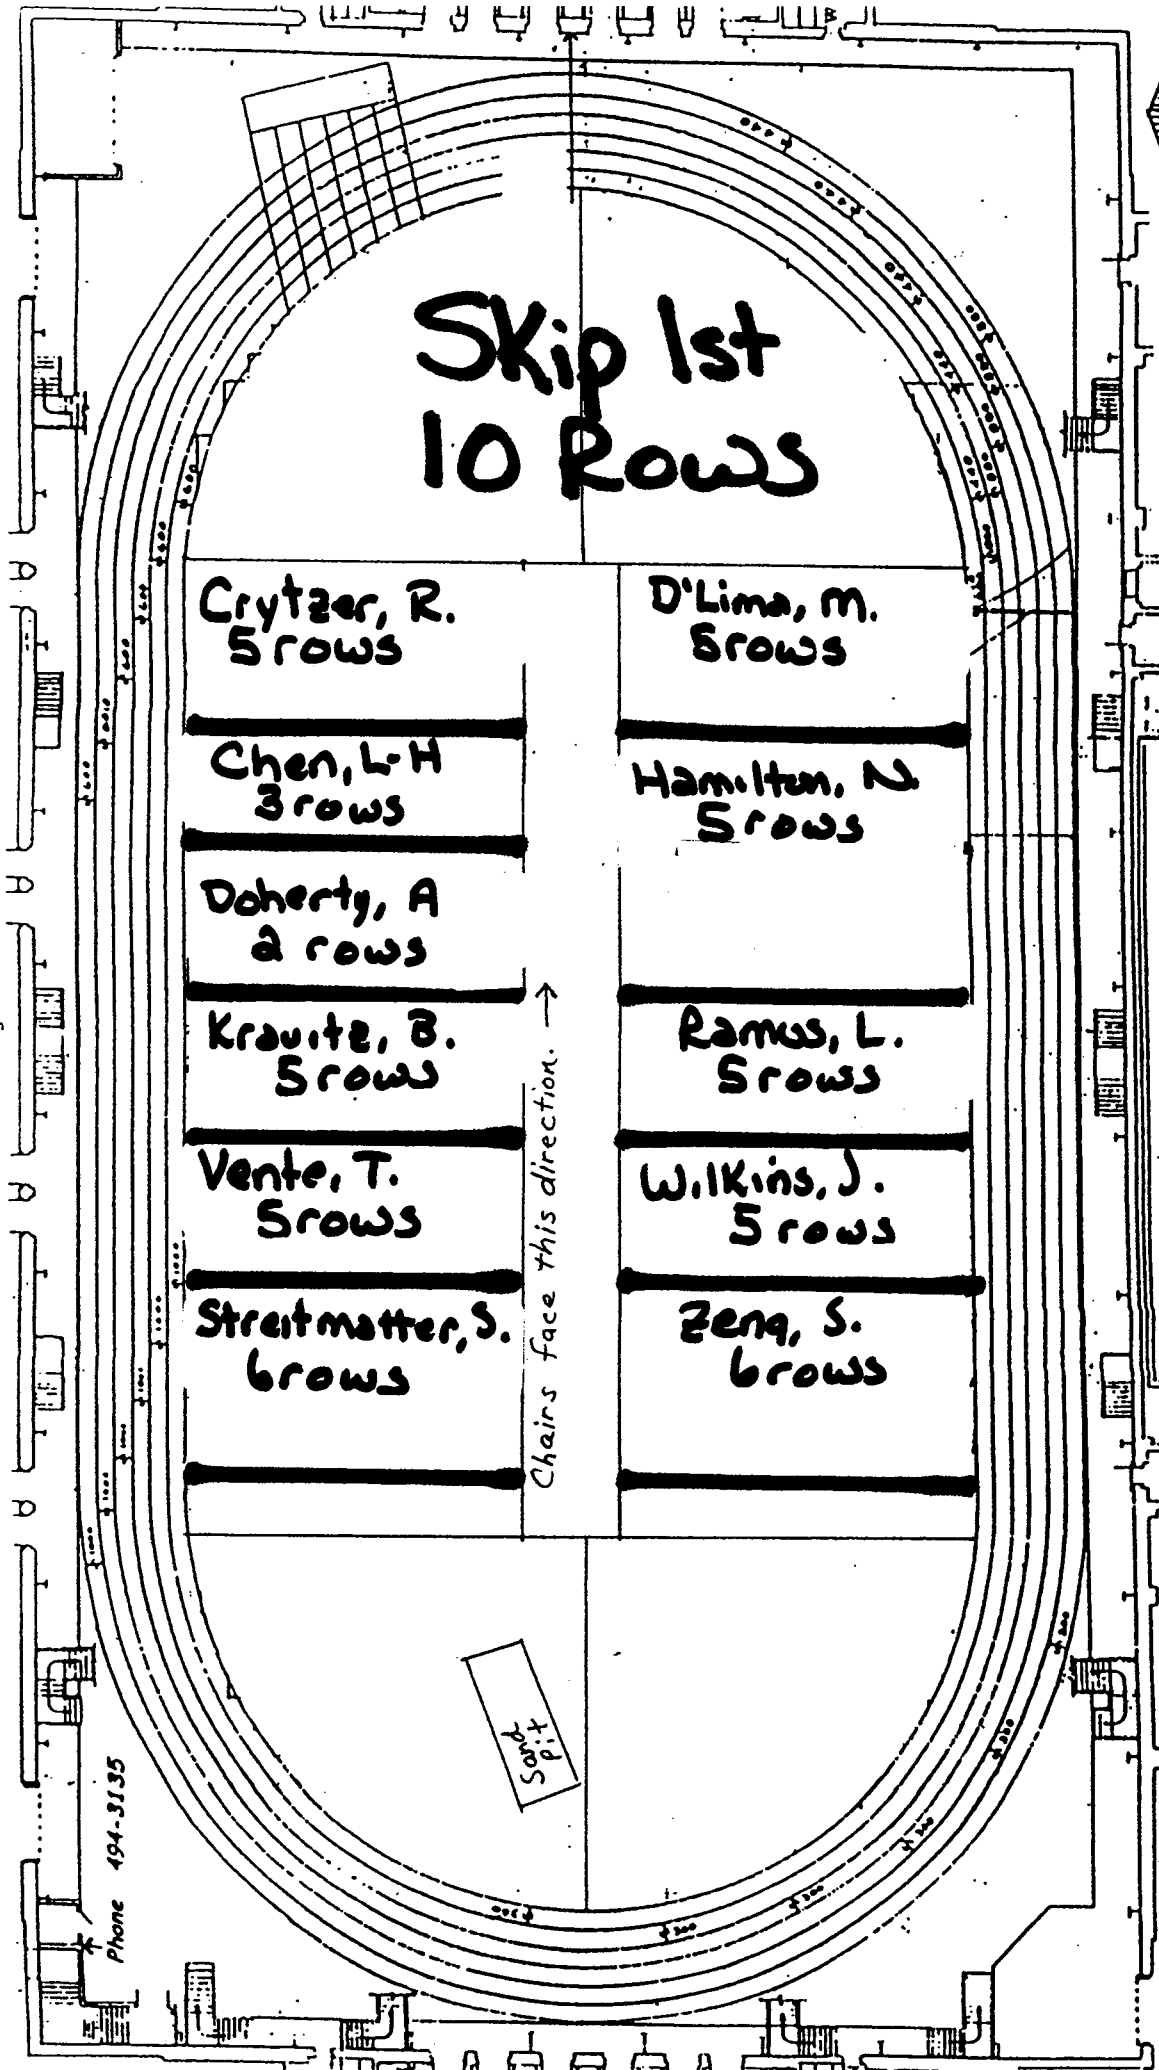

**LAMBERT FIELDHOUSE FINAL EXAMINATIONS SEATING ARRANGEMENT**

Approximate scale: 1" = 30'-0"

shown on the floor plan above. Fifty feet back-handed as shown at right. Fifty left-handed the north side of the center aisle. All 3:20pm-5:20pm tables to be placed at the north side of the center aisle. Distribute 28 movable

**Malcolm Wilham**  
**Final Exam**

accommodate students in wheel chairs should be placed at the north side of the center aisle at every fourth row. standards in pairs on each side of the center aisle at every fourth row.

Phone 494-3135