

MA 266


FINAL EXAM

May 2, 2005

1:00 p.m. – 3:00 p.m.

ALL INSTRUCTORS


LAMB FLDHS

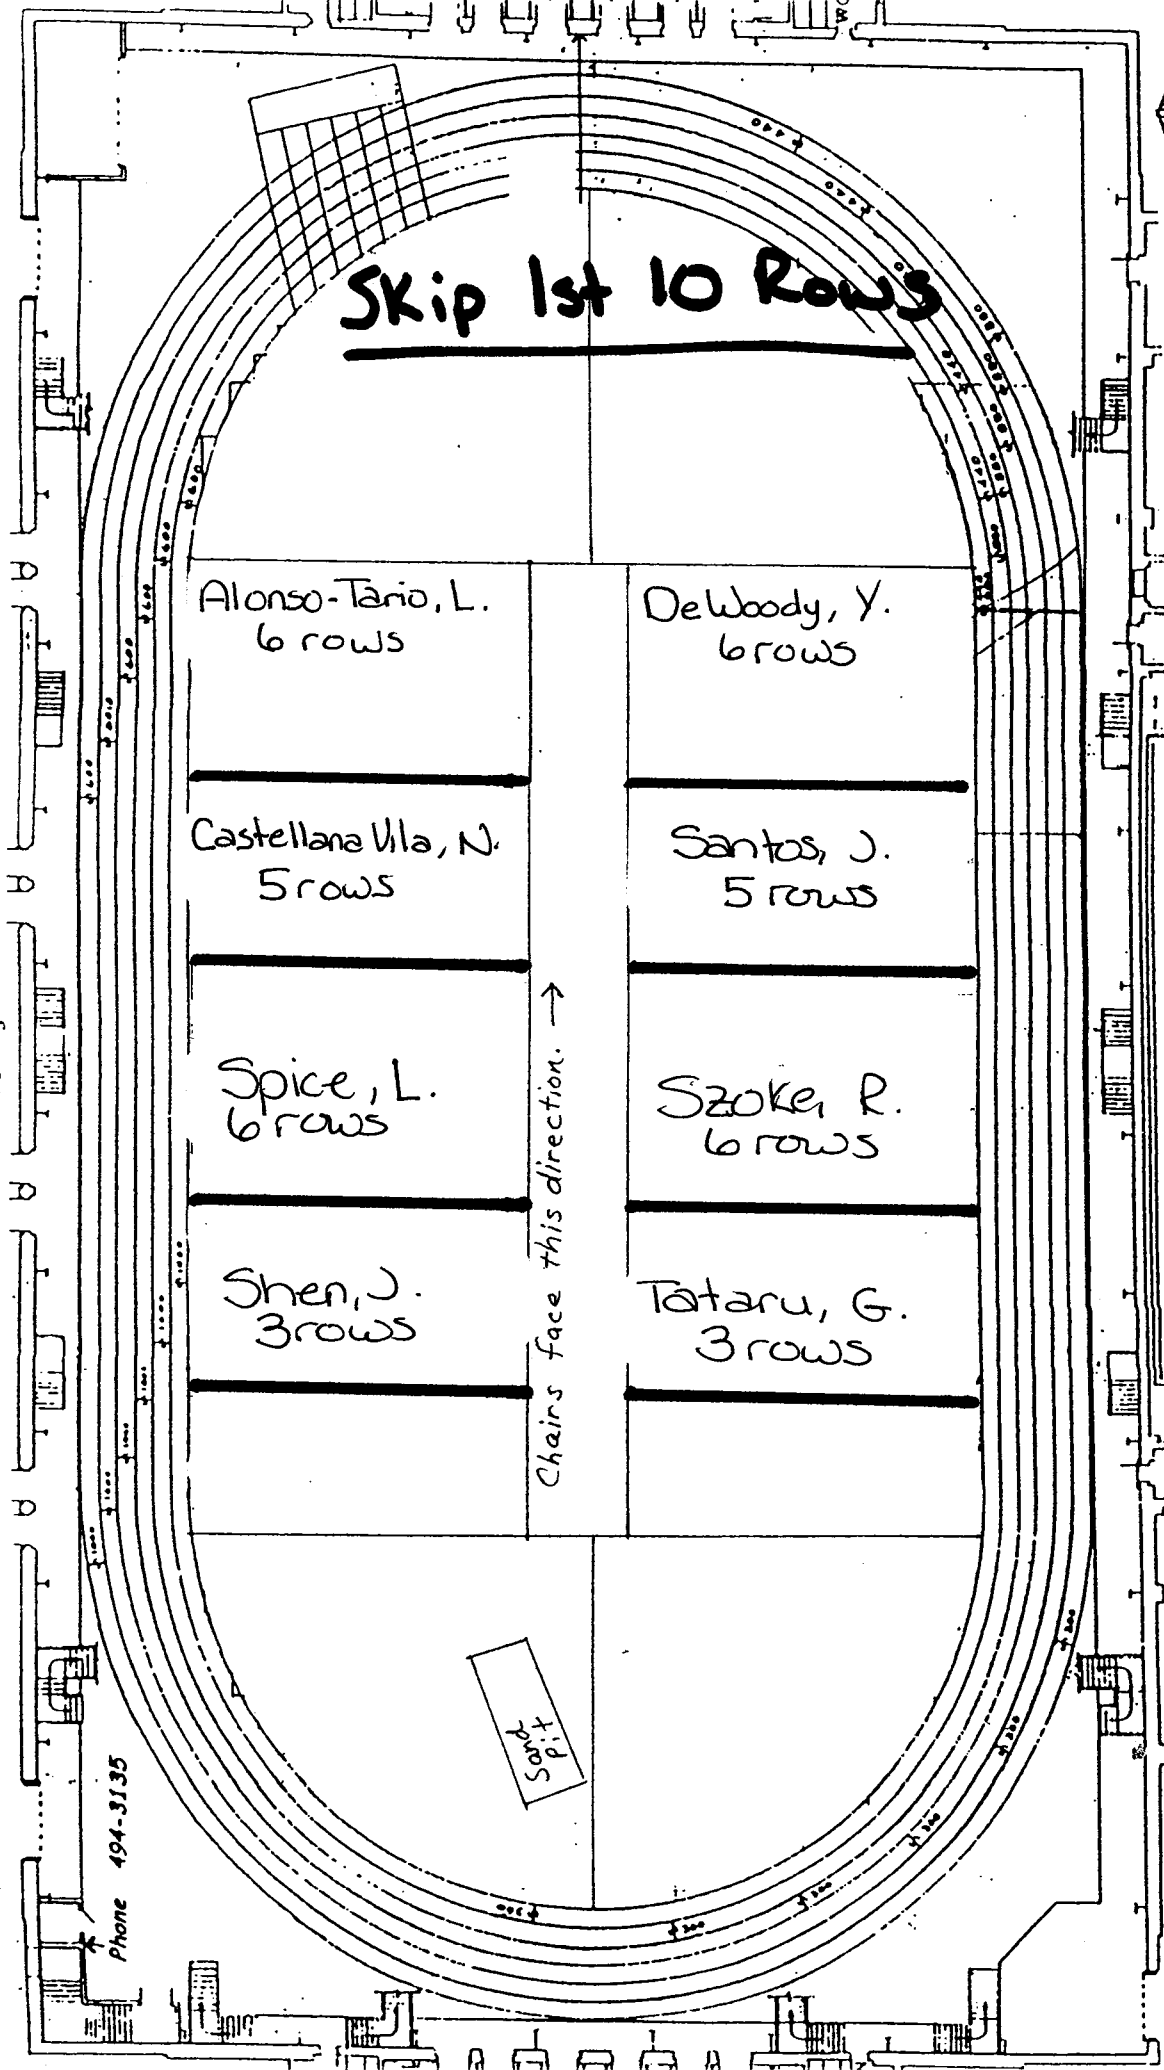

LAMBERT FIELDHOUSE FINAL EXAMINATIONS SEATING ARRANGEMENT

Approximate scale: 1" = 30'-0"

shown on the floor plan above. Chair
 as shown at right. Fifty-three (53)
 the north side of the center aisle at
 28 movable
 Distribute 28 movable
 at the northeast end. Distribute 28 movable
 at every fourth row.

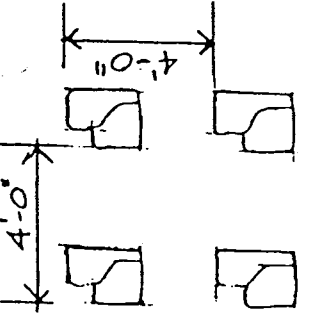

MA 266
Final Exam