

# MA 159

## Final Exam


Dec. 13, 2006

8:00 a.m. - 10:00 a.m.

ALL INSTRUCTORS

LAMB FLDHS

Phone 494-3135

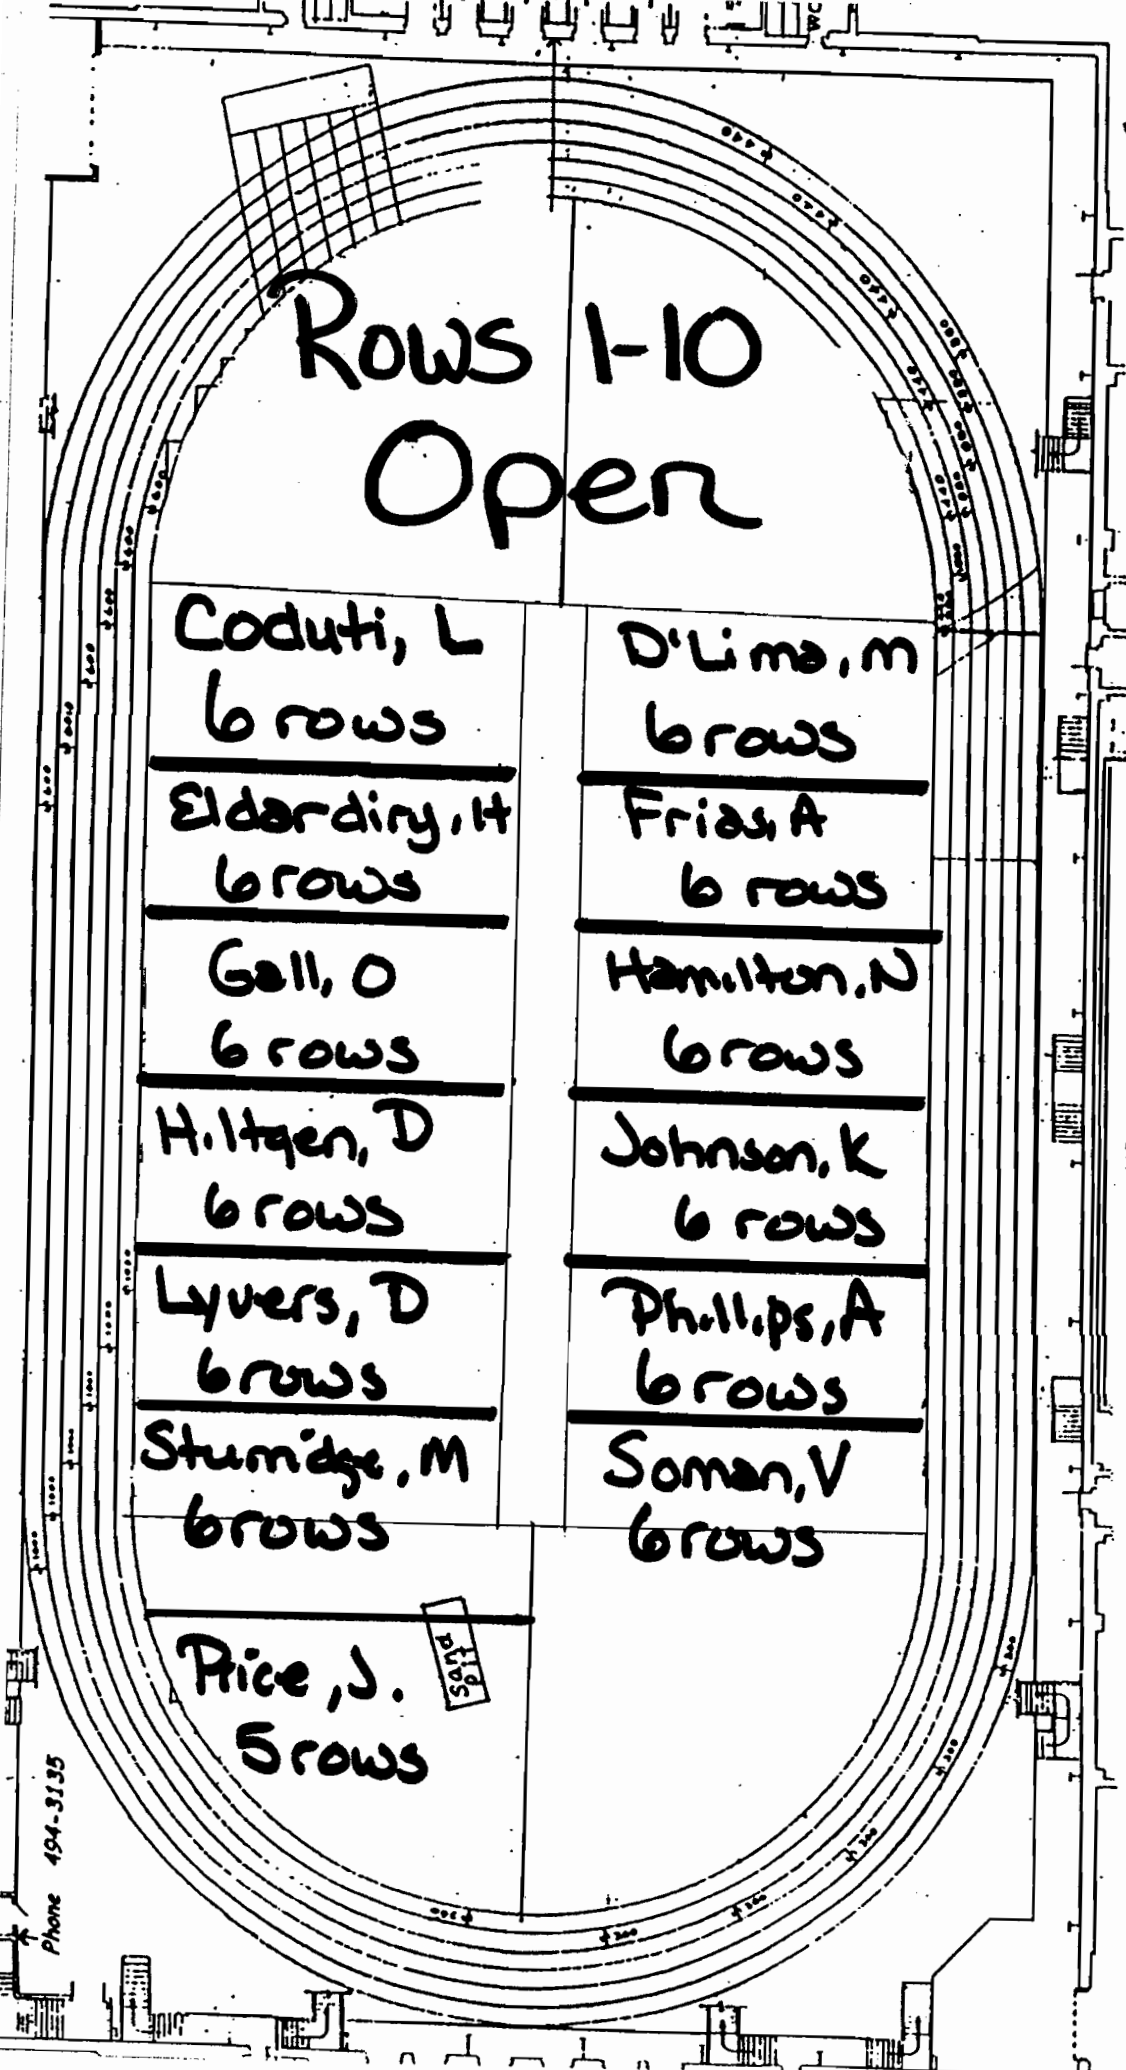

Rows 1-10  
Open

Coduti, L  
6 rows

Eldering, H  
6 rows

Gall, O  
6 rows

Hiltgen, D  
6 rows

Lyvers, D  
6 rows

Stumidge, M  
6 rows

Price, J.  
5 rows

SAID

D'Lima, M  
6 rows

Frias, A  
6 rows

Hamilton, N  
6 rows

Johnson, K  
6 rows

Phillips, A  
6 rows

Soman, V  
6 rows



**LAMBERT FIELDHOUSE FINAL EXAMINATIONS SEATING ARRANGEMENT**

Approximate scale: 1" = 30'-0"

Arrange 1430 tablet arm chairs as shown on the floor plan above. Chairs should be back and four feet side-to-side as shown at right. Fifty-three (53) of the tablet-arm chairs positioned along the north side of the center aisle as the first chairs should face east. Two instructor tables should be placed at the southeast end. Accommodate students in wheel chairs should be placed at the northeast end. Standards in pairs on each side of the center aisle at every fourth row.

**MA159**

**Final**

**Exam**

**Dec. 13, '06**

**8:00am-**

**10:00am**