

MA 161 w/ 161E


Final Exam

Dec. 13, 2006

10:20 a.m. - 12:20 p.m.

ALL INSTRUCTORS

LAMB FLDHS

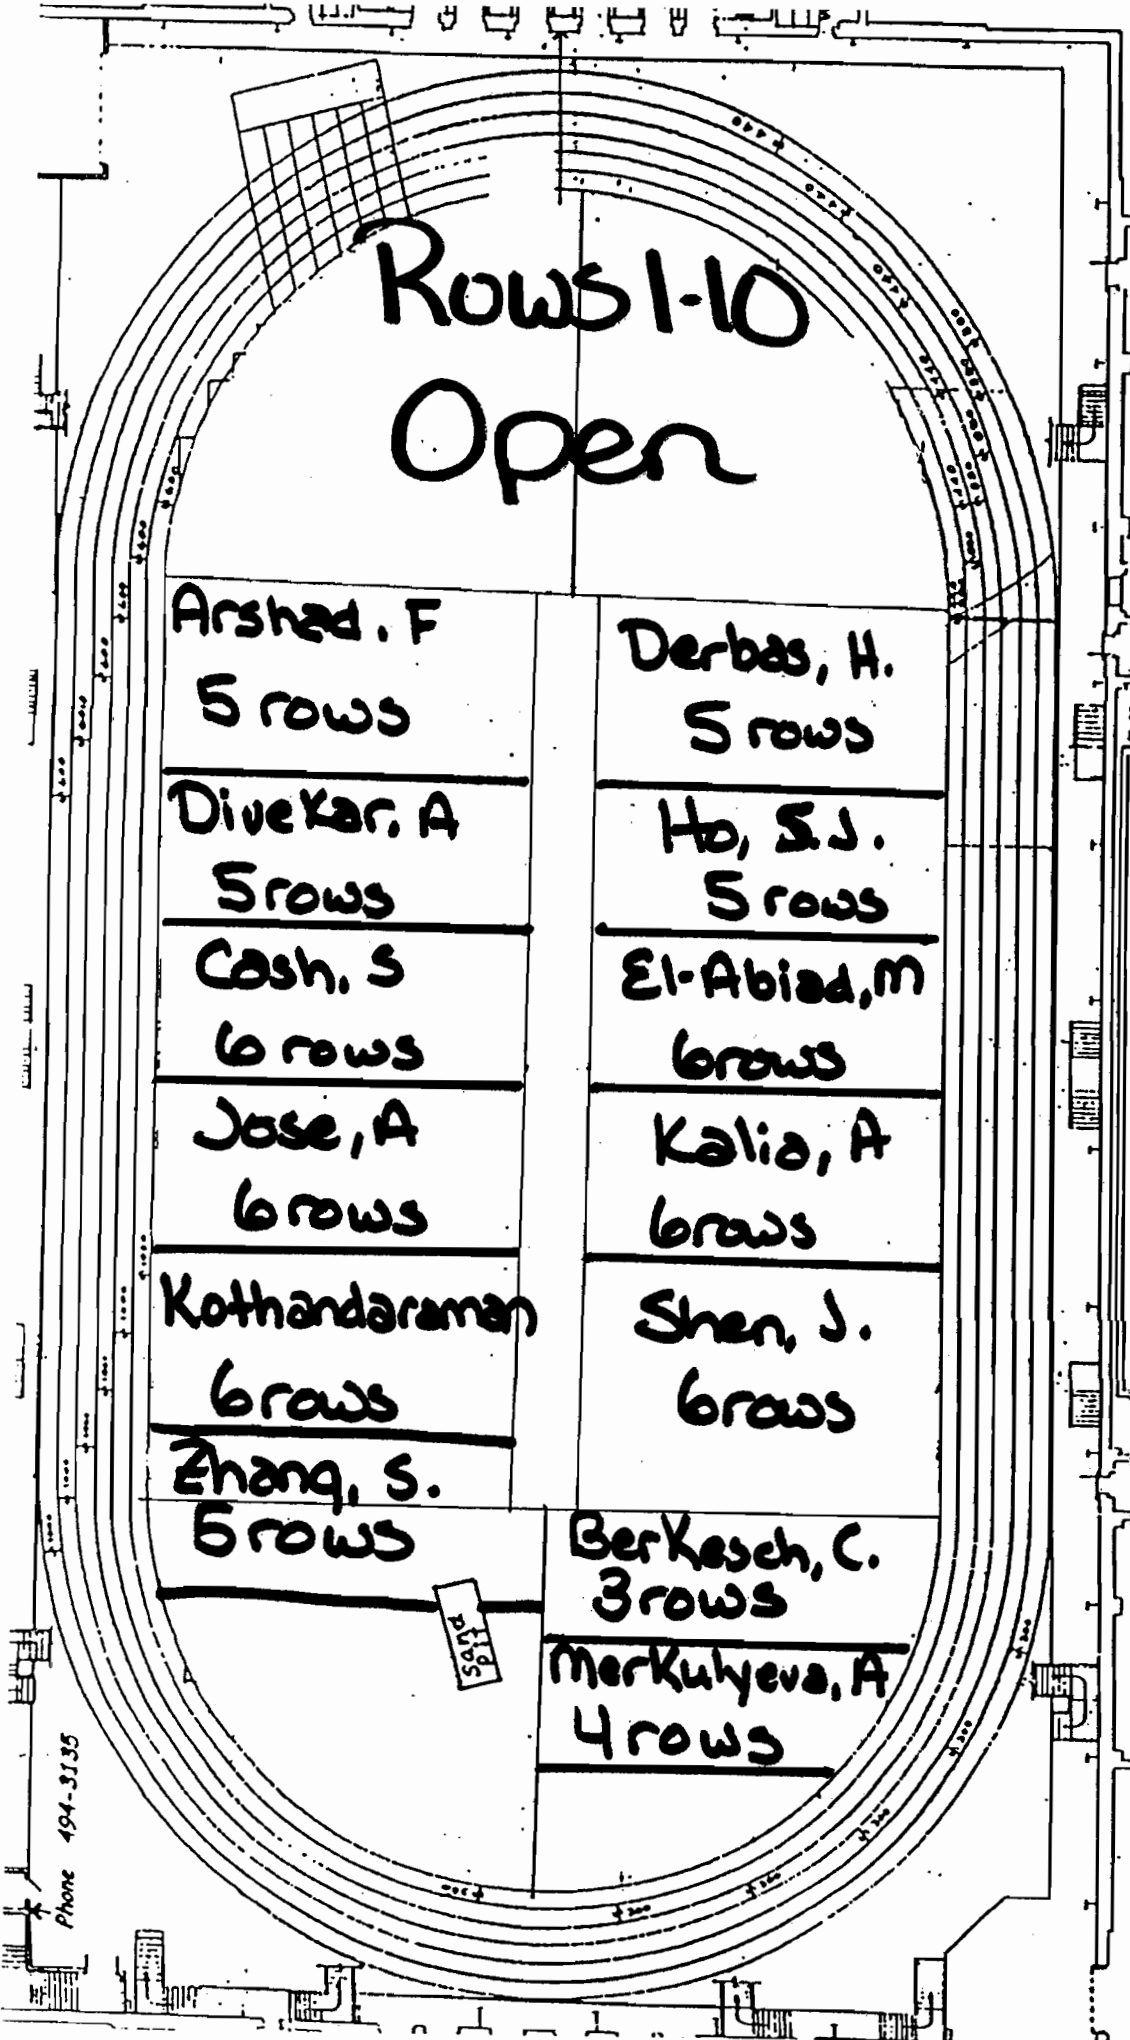

Rows 1-10
Open

Arshad, F
5 rows

Divekar, A
5 rows

Cash, S
6 rows

Jose, A
6 rows

Kothandaraman
6 rows

Zhang, S.
5 rows

SOLD

Derbas, H.
5 rows

Ho, S.J.
5 rows

El-Abiad, M
6 rows

Kalia, A
6 rows

Shen, J.
6 rows

Berkesch, C.
3 rows

Merkuhyeva, A
4 rows

LAMBERT FIELDHOUSE FINAL EXAMINATIONS SEATING ARRANGEMENT

Approximate scale: 1" = 30'

range 1430 tablet arm chairs as shown on the floor plan
back and four feet side-to-side as shown at right. Fi
blet-arm chairs positioned along the north side of the ci
airs should face east. Two instructor tables should be pl
ommodate students in wheel chairs should be placed a
indards in pairs on each side of the center aisle at every fc

Dec. 13, '06

our feet ba
e left-han
very row.
three tables
: 28 mova

MA 161 w1

161 E

Final

Exam

10:20 am -

12:20 pm

Phone 494-3135