

MA 222
and
MA 223

Final Exam


Dec. 13, 2006

1:00 p.m. – 3:00 p.m.

ALL INSTRUCTORS

LAMB FLDHS

Phone 494-3135

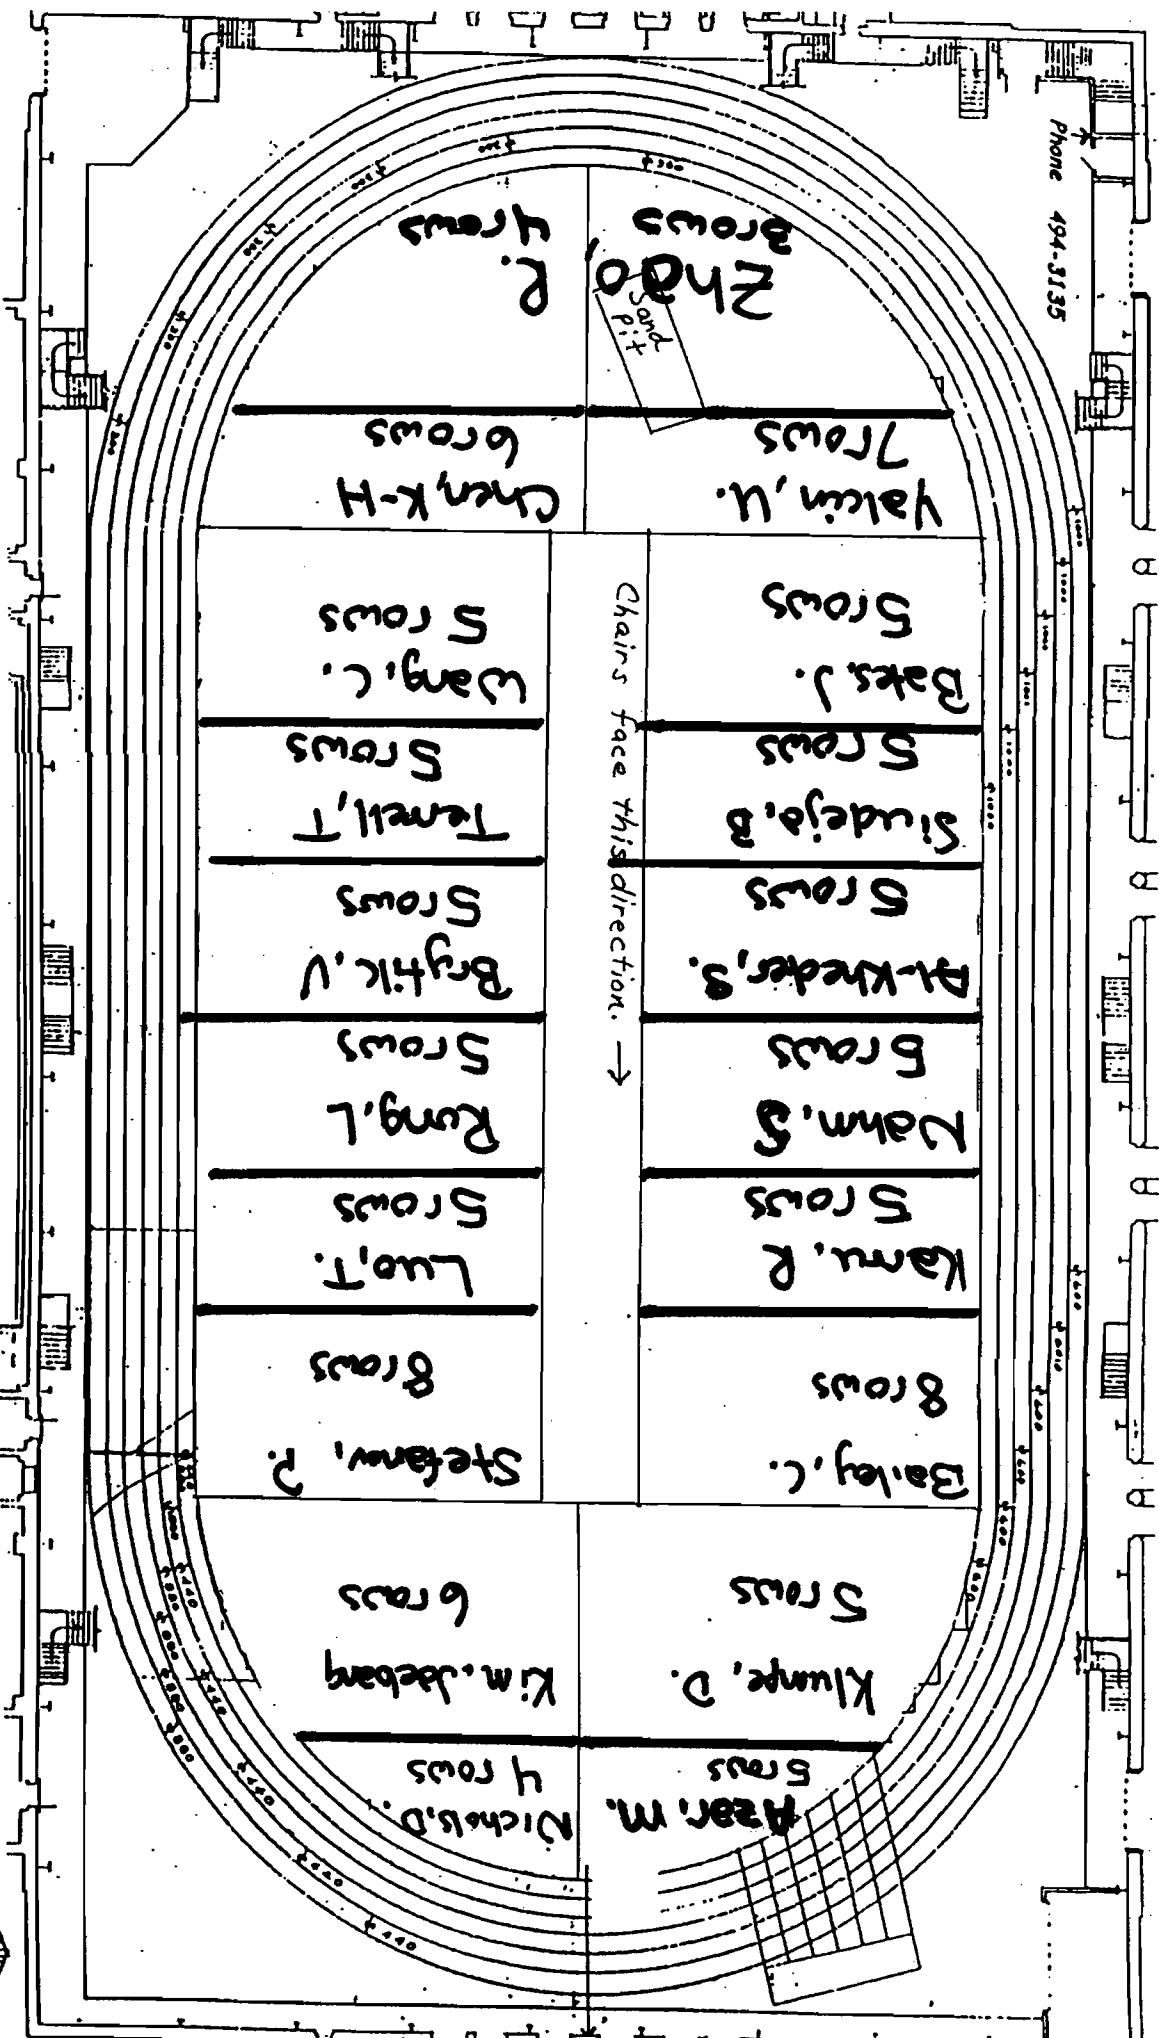

LAMBERT FIELDHOUSE FINAL EXAMINATION SEATING ARRANGEMENT

Approximate scale: 1" = 30'-0"

range 1430 tablet arm chairs as shown on the floor plan ab-

-back and four feet side-to-side as shown at right. Fifty

blet-arm chairs positioned along the north side of the cen-

airs should face east. Two instructor tables should be plac-

commodate students in wheel chairs should be placed at

ndards in pairs on each side of the center aisle at every four

MA 222 &

MA 223

Dec. 13, 06

Final

1:00 pm -

Exam

3:00 pm



4'-0"