

MA 222  
and  
MA 223

Final Exam


Dec. 13, 2006

1:00 p.m. – 3:00 p.m.

ALL INSTRUCTORS

LAMB FLDHS

Phone 494-3135

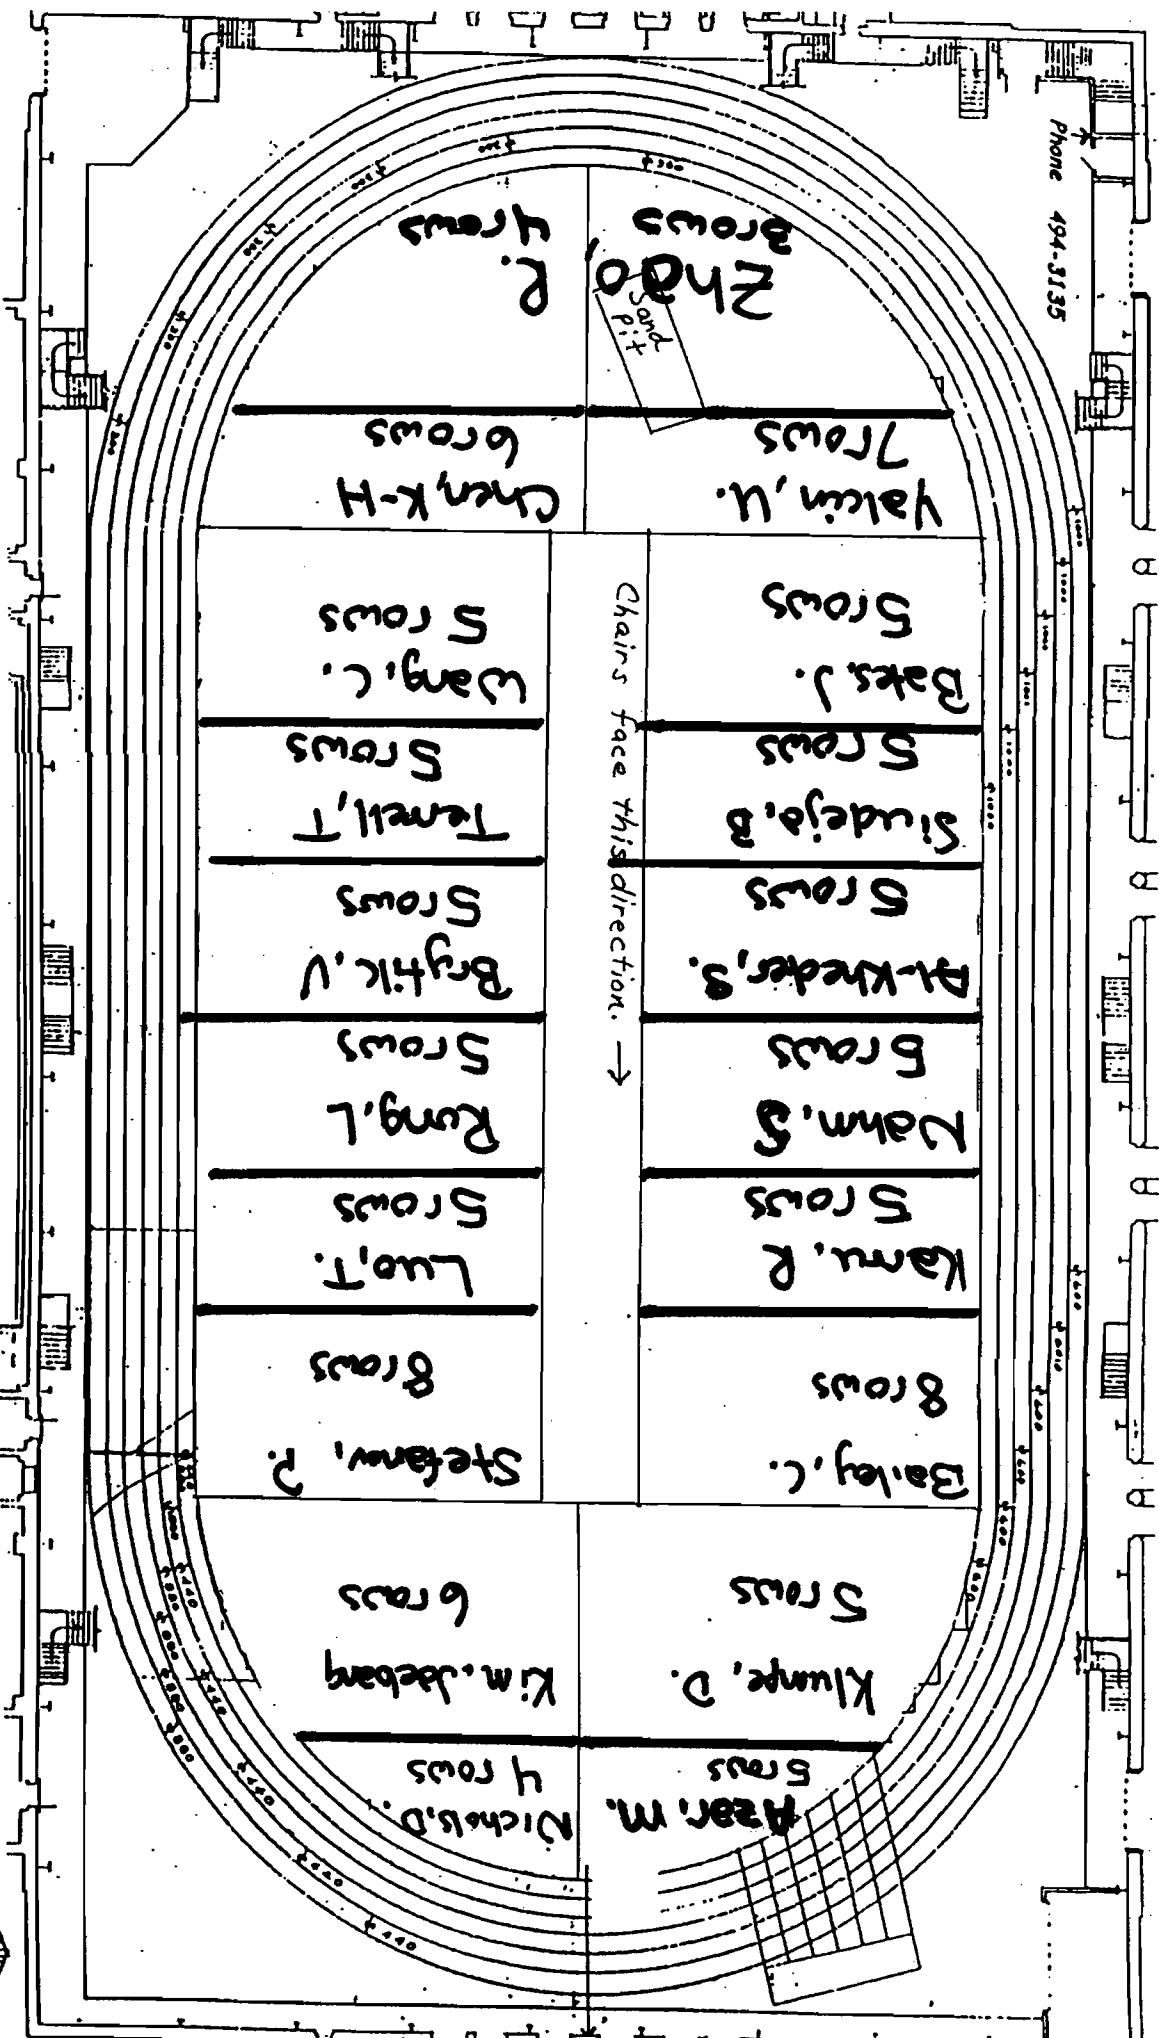

### LAMBERT FIELDHOUSE FINAL EXAMINATION SEATING ARRANGEMENT

Approximate scale: 1" = 30'-0"

range 1430 tablet arm chairs as shown on the floor plan ab-

-back and four feet side-to-side as shown at right. Fifty

blet-arm chairs positioned along the north side of the cen-

airs should face east. Two instructor tables should be plac-

commodate students in wheel chairs should be placed at

ndards in pairs on each side of the center aisle at every four

# MA 222 &

# MA 223

# Dec. 13, 06

# Final

# 1:00 pm -

# Exam

# 3:00 pm



4'-0"