

MA 261


Final Exam

Dec. 13, 2006

3:20 p.m. – 5:20 p.m.

ALL INSTRUCTORS

LAMB FLDHS

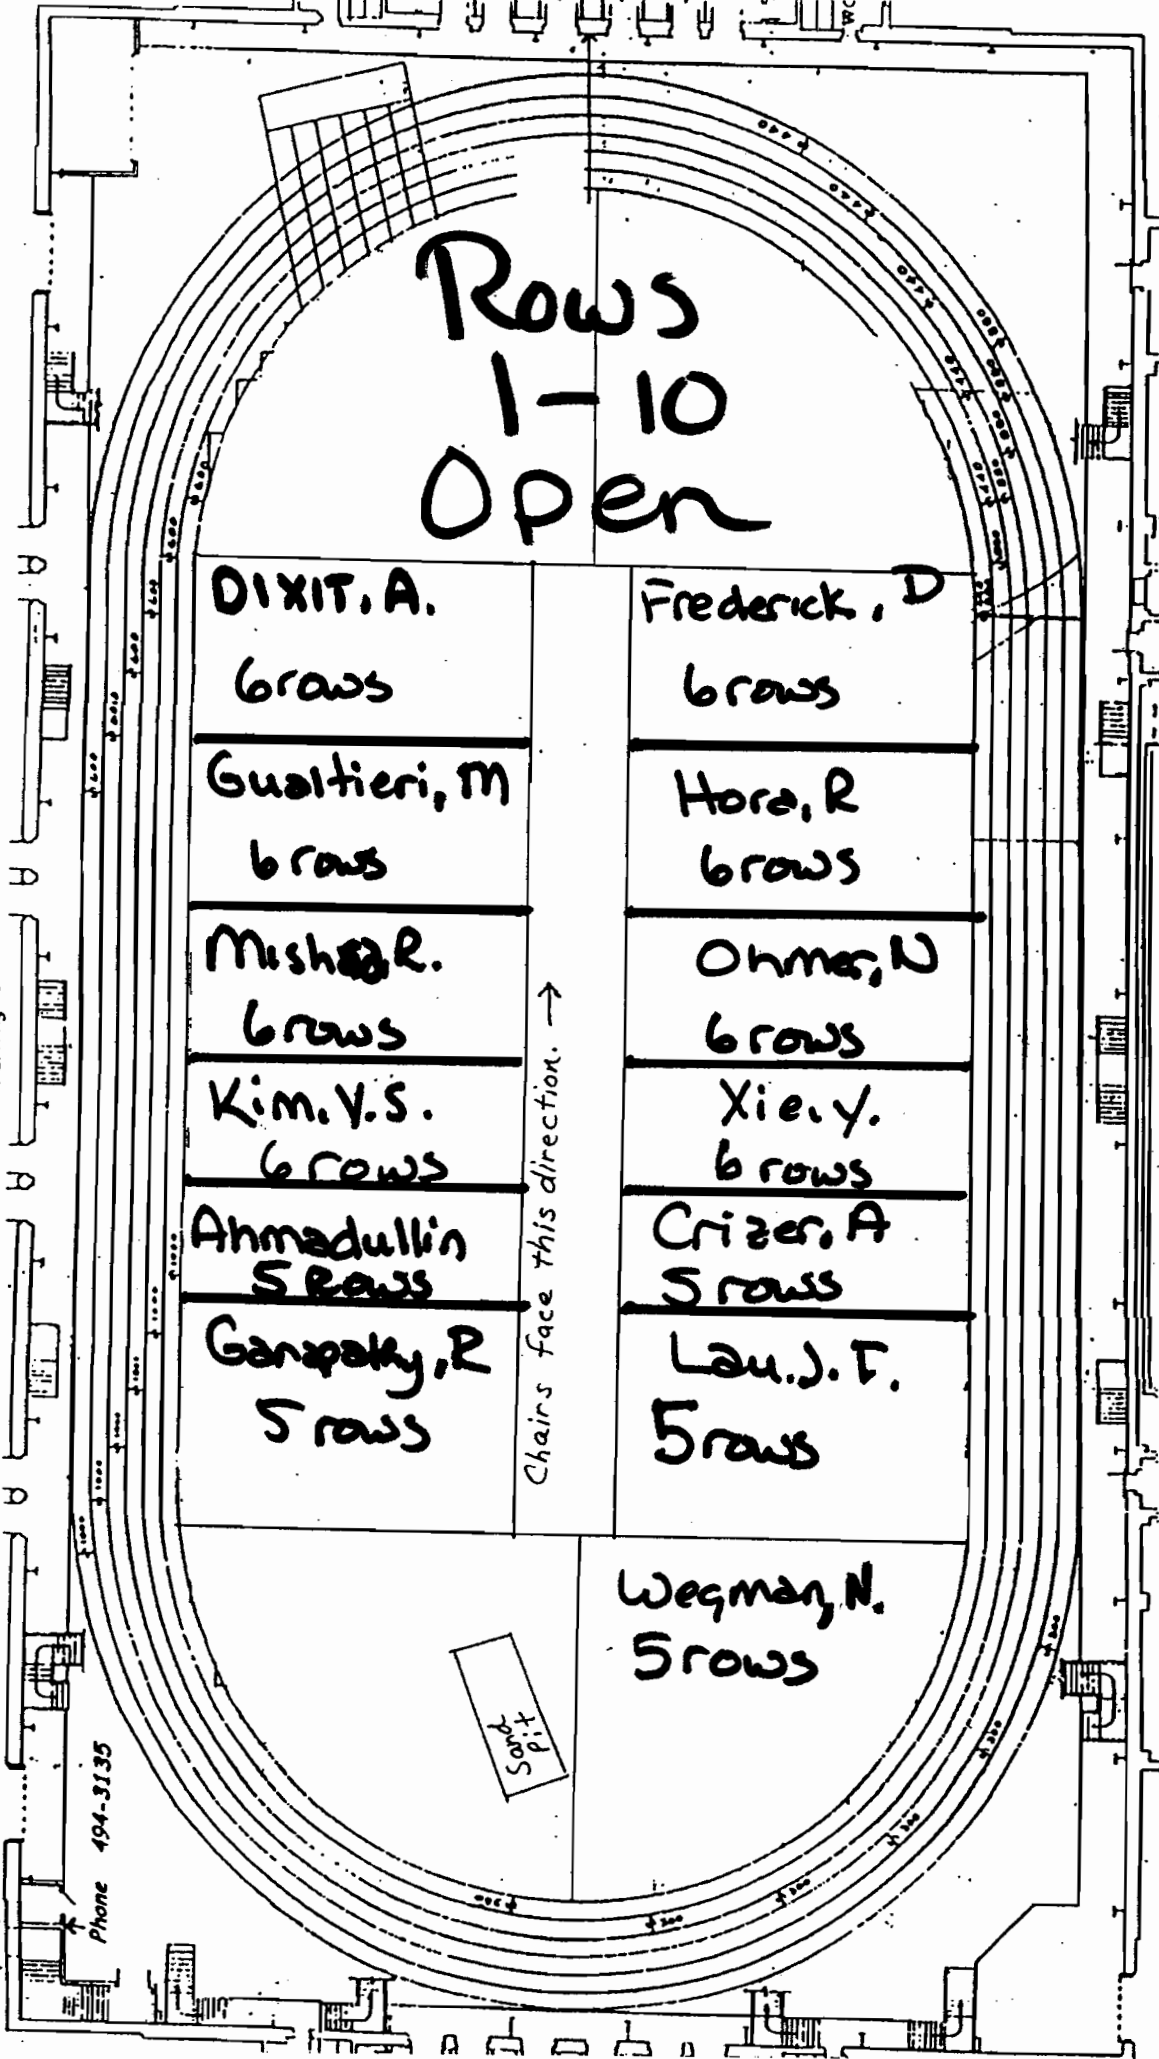

LAMBERT FIELDHOUSE FINAL EXAMINATIONS SEATING ARRANGEMENT

Approximate scale: 1" = 30'-0"

Arrange 1430 tablet arm chairs as shown on the floor plan above. Chair-back and four feet side-to-side as shown at right. Fifty-three tablet-arm chairs positioned along the north side of the center aisle should face east. Two instructor tables should be placed at the north end to accommodate students in wheel chairs should be placed at the north end in pairs on each side of the center aisle at every fourth row.

MA 261 Dec. 13, '06

Final Exam 3:20pm - 5:20pm