

MA 166 w/ MA 162M


Final Exam

May 1, 2006

1:00 p.m. – 3:00 p.m.

ALL INSTRUCTORS

LAMB FLDHS

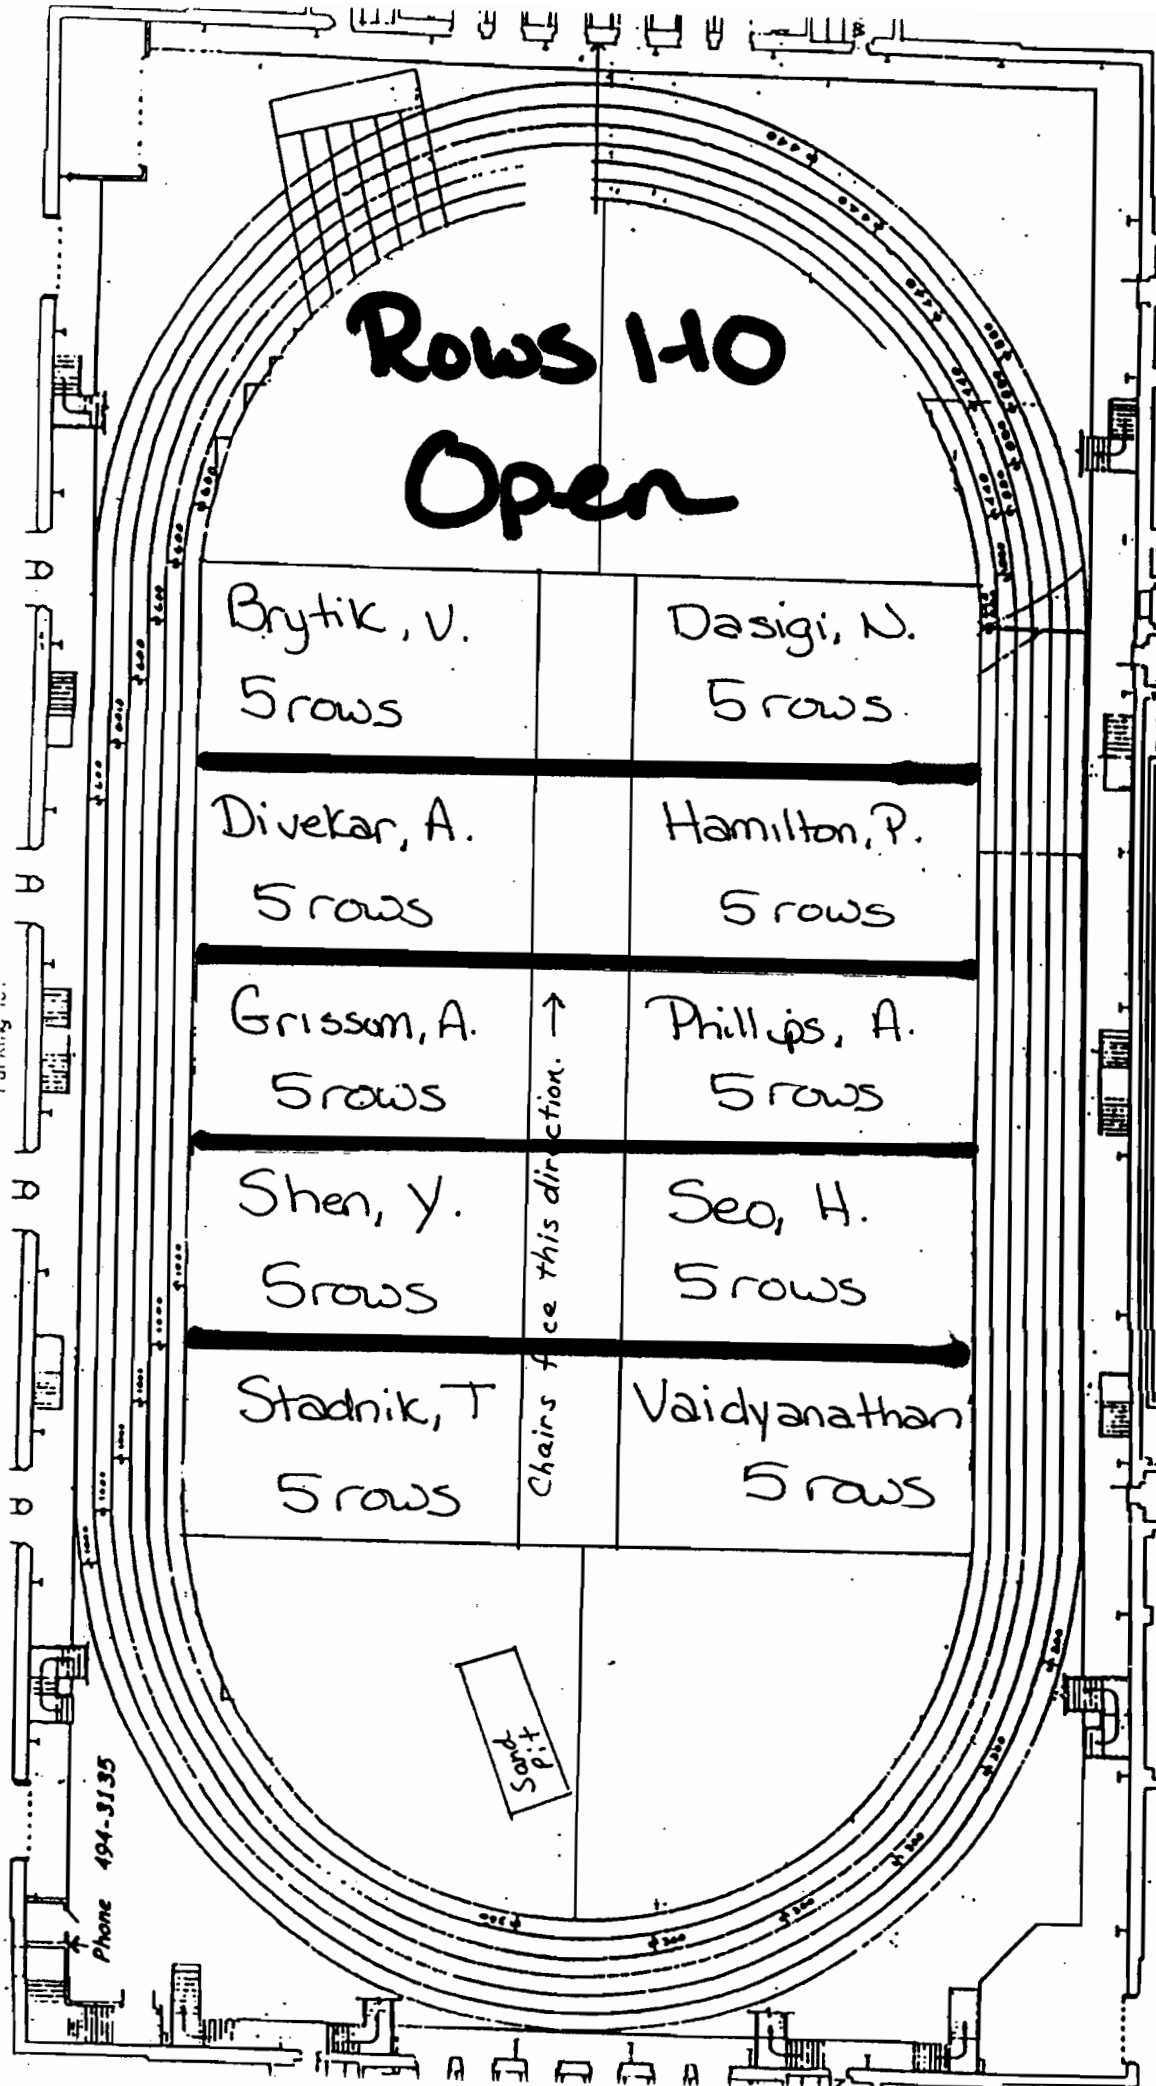

LAMBERT FIELDHOUSE FINAL EXAMINATIONS SEATING ARRANGEMENT

Approximate scale: 1" = 30'-0"

Arrange 1430 tablet arm chairs as shown on the floor plan above
 50-back and four feet side-to-side as shown at right. Fifty-1
 tablet-arm chairs positioned along the north side of the center
 aisle should face east. Two instructor tables should be placed
 to accommodate students in wheel chairs should be placed at the
 center aisle at every four

May 1, '06
1:00 pm - 3:00 pm

MA 166 w/ 162 m final exam