

MA 223


Final Exam

May 2, 2006

8:00 a.m. – 10:00 a.m.

ALL INSTRUCTORS

LAMB FLDHS

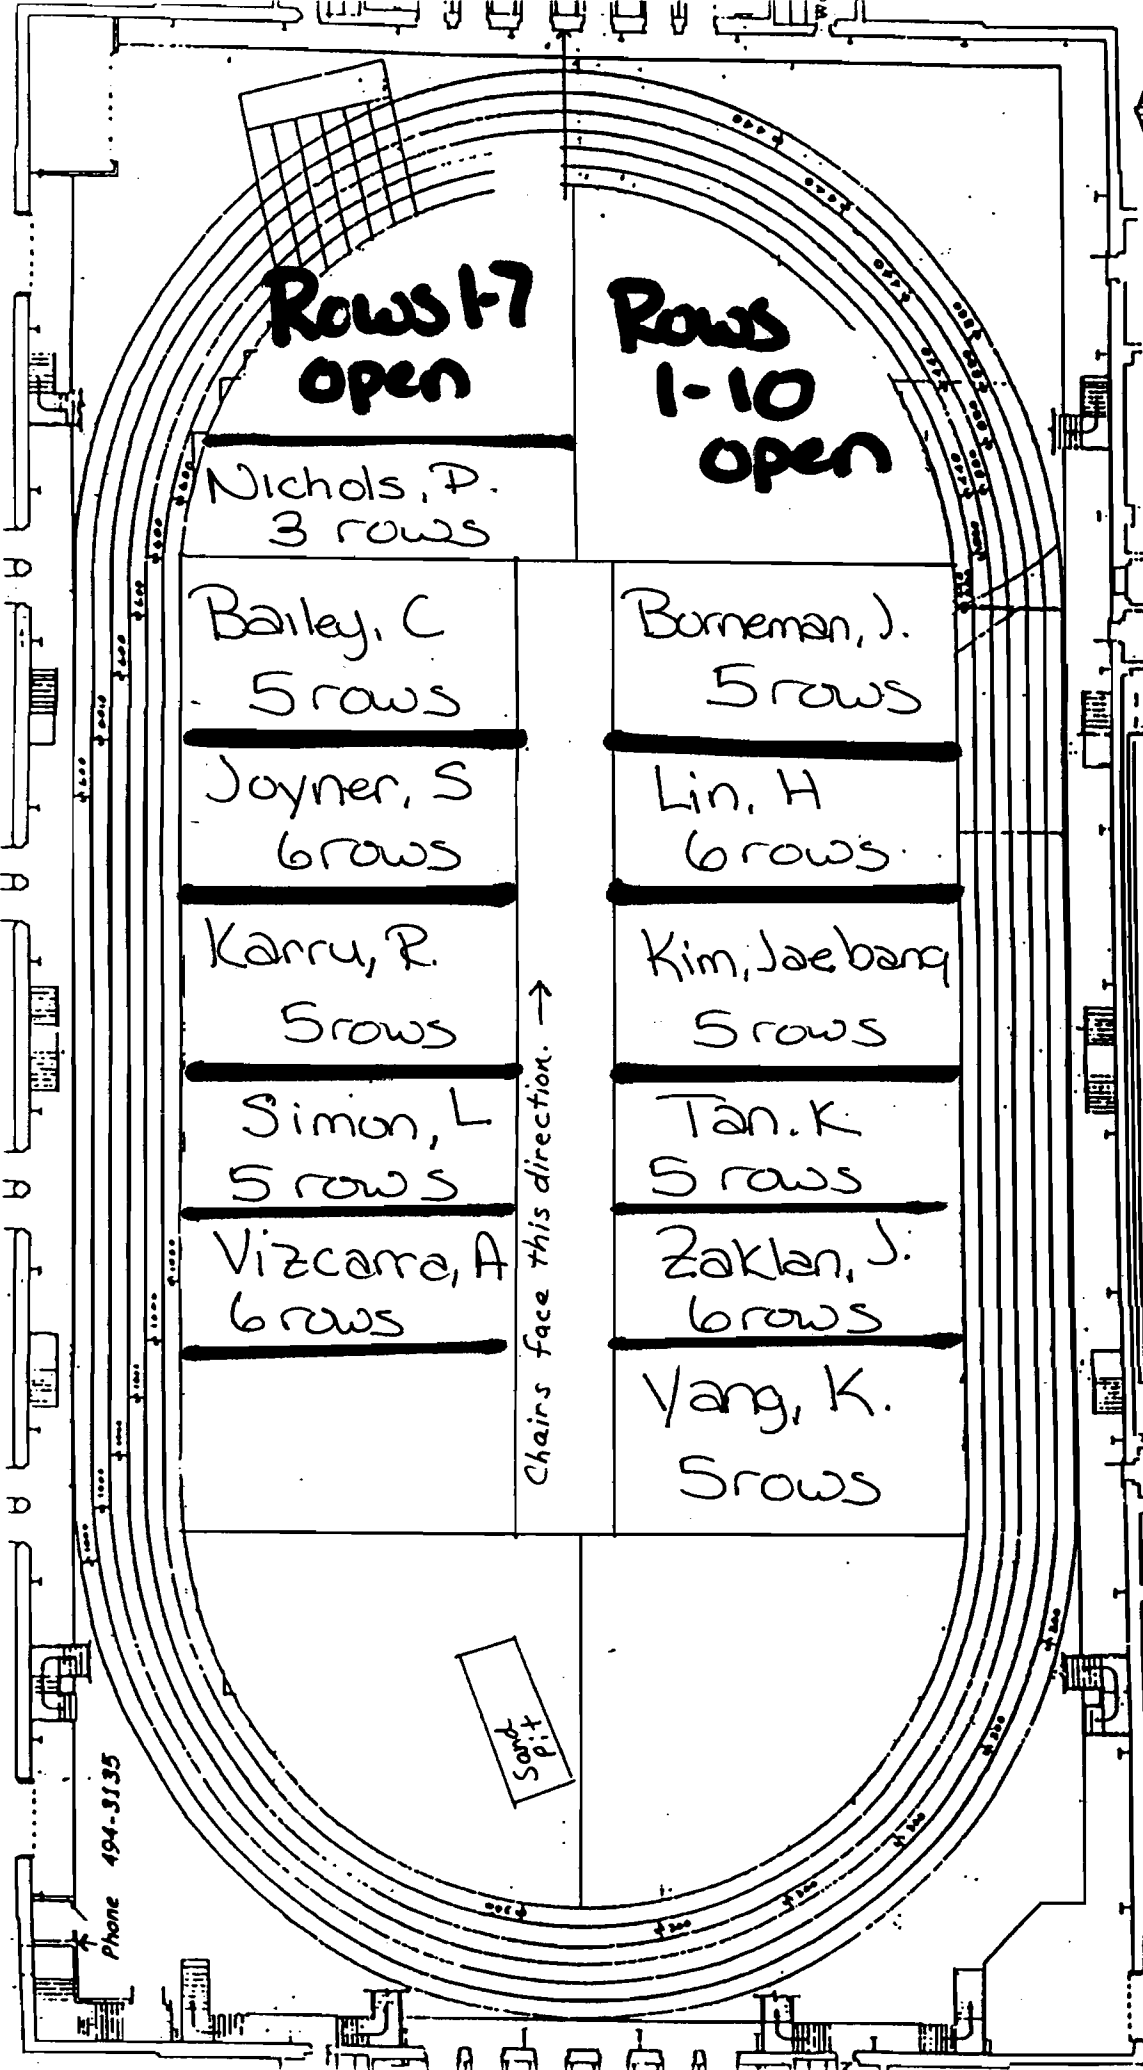

LAMBERT FIELDHOUSE FINAL EXAMINATIONS SEATING ARRANGEMENT

Approximate scale: 1" = 30'-0"

Arrange 1430 tablet arm chairs as shown on the floor plan above. Chair o-back and four feet side-to-side as shown at right. Fifty-three (53) tablet-arm chairs positioned along the north side of the center aisle. Chairs should face east. Two instructor tables should be placed at the north to accommodate students in wheel chairs should be placed at the north endstandards in pairs on each side of the center aisle at every fourth row.

May 2, '06
8:00 am -

MA 223

10:00 am

Final exam