

MA 159



FINAL EXAM

Dec. 10, 2007

10:20 a.m. – 12:20 p.m.

ALL INSTRUCTORS

LAMB FLDHS

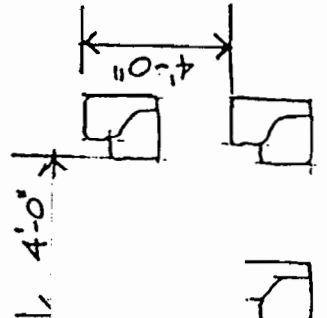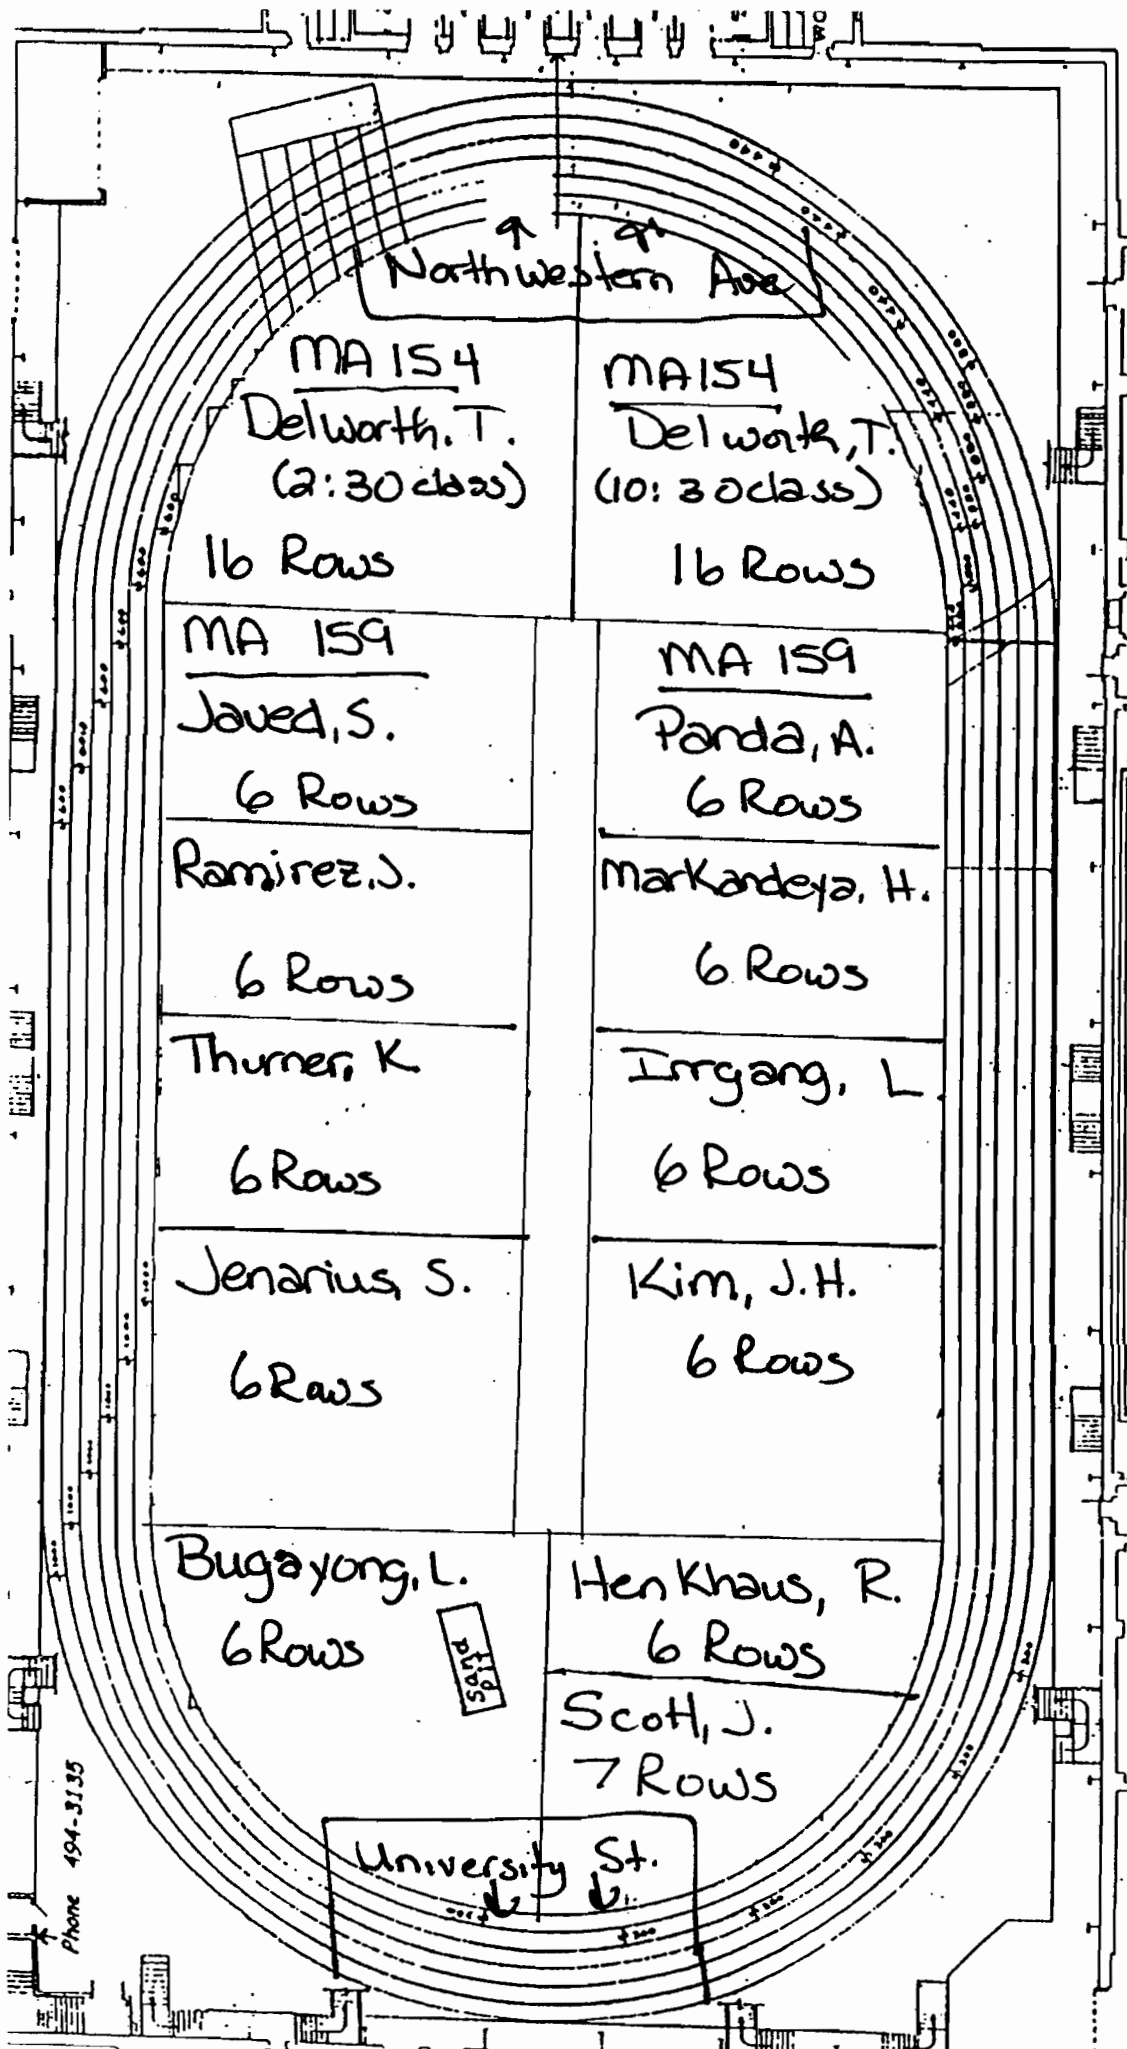

LAMBERT FIELDHOUSE FINAL EXAMINATIONS SEATING ARRANGEMENT

Approximate scale: 1" = 30'-0"

on the floor plan above
shown at right. Fifty
north side of the center
tables should be placed
should be placed at the
enter aisle at every fourth row.

Dec. 10, 2007
10:20 am - 12:20 pm

MA 154 &
MA 159
Final Exam