

MA 162


FINAL EXAM

Tues., May 1, 2007

10:20 a.m. – 12:20 p.m.

ALL INSTRUCTORS

LAMB FLDHSE

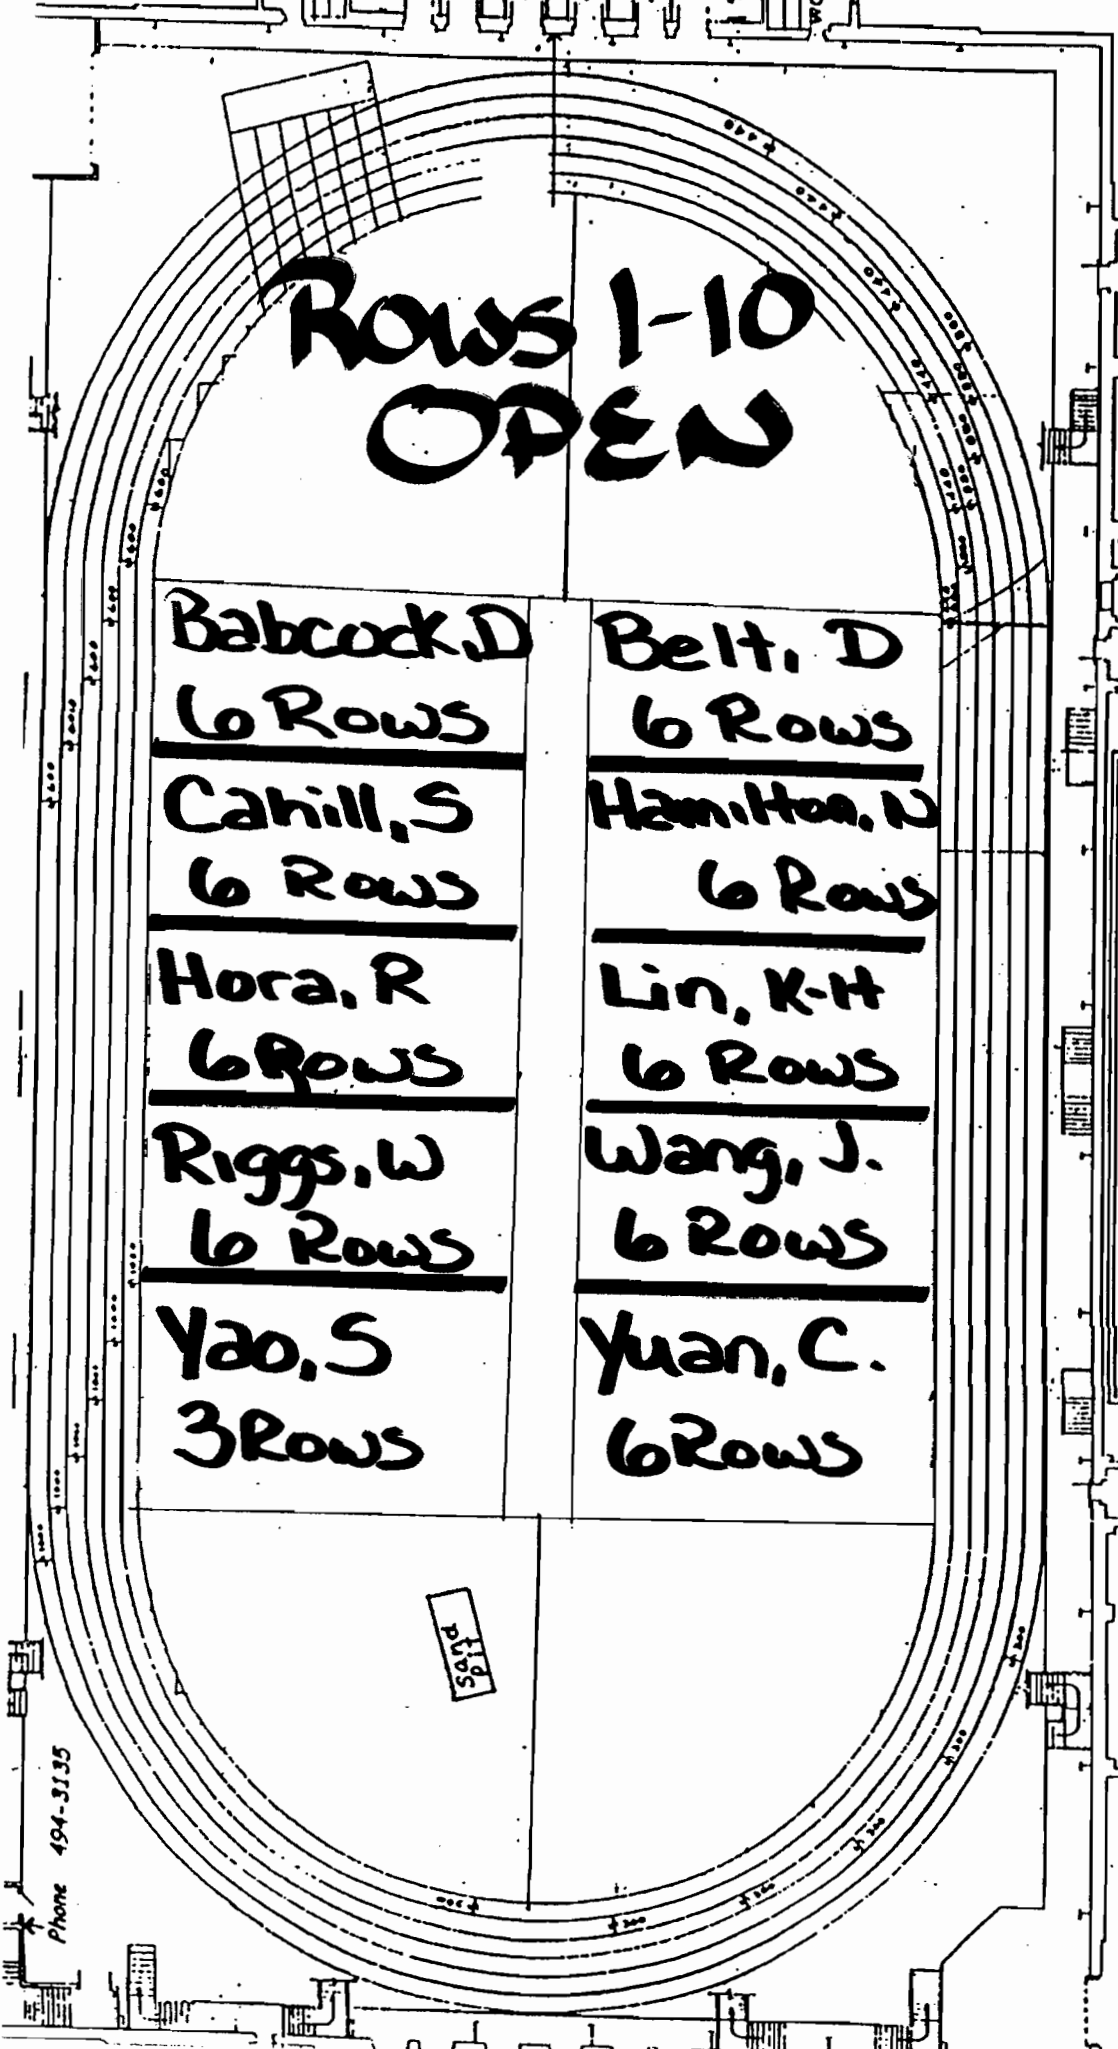

LAMBERT FIELDHOUSE FINAL EXAMINATIONS

Approximate scale: 1" = 30'-0"

range 1430 tablet arm chairs as shown on the floor plan above. (back and four feet side-to-side as shown at right. Fifty-three tablet-arm chairs positioned along the north side of the center aisle should face east. Two instructor tables should be placed at the southeast end and three to accommodate students in wheel chairs should be placed at the northeast end. Distribute 28 rindards in pairs on each side of the center aisle at every fourth row.

MAY 1, 2007

FINAL EXAM

10:20 am - 12:20 pm