

MA 223


FINAL EXAM

Weds., May 2, 2007

10:20 a.m. – 12:20 p.m.

ALL INSTRUCTORS

LAMB FLDHSE

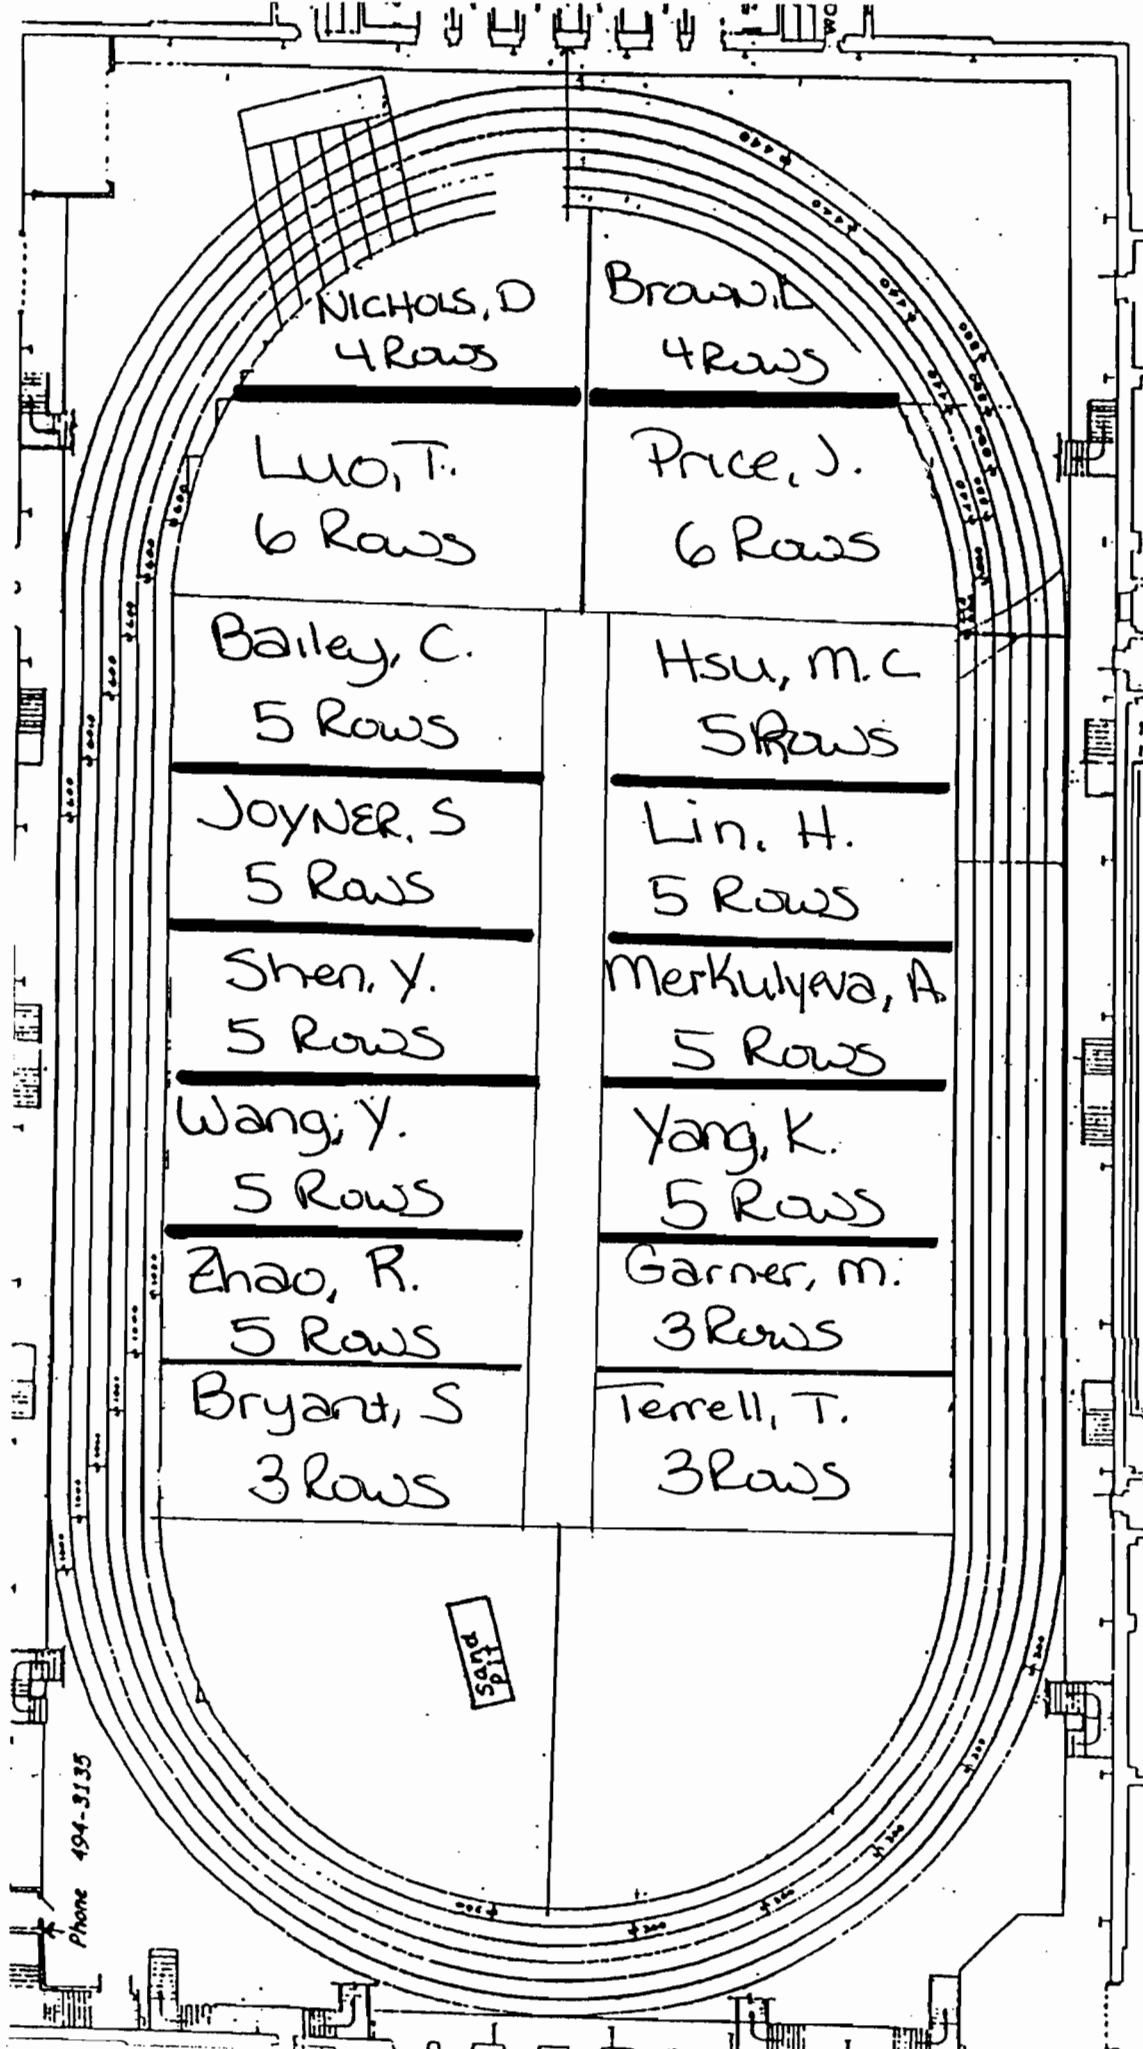

MA 223 **MAY 2, '07**
10:20am -
12:20pm

Final Exam

LAMBERT FIELDHOUSE FINAL EXAMINATION
 Approximate scale: 1" = 30'-0"

range 1430 tablet arm chairs as shown on the floor plan ab
 back and four feet side-to-side as shown at right. Fifty
 tablet-arm chairs positioned along the north side of the cent
 rals should face east. Two instructor tables should be plac
 accommodate students in wheel chairs should be placed at
 standards in pairs on each side of the center aisle at every fou