

MA 261


FINAL EXAM

Tues., May 1, 2007

1:00 p.m. – 3:00 p.m.

ALL INSTRUCTORS

LAMB FLDHSE

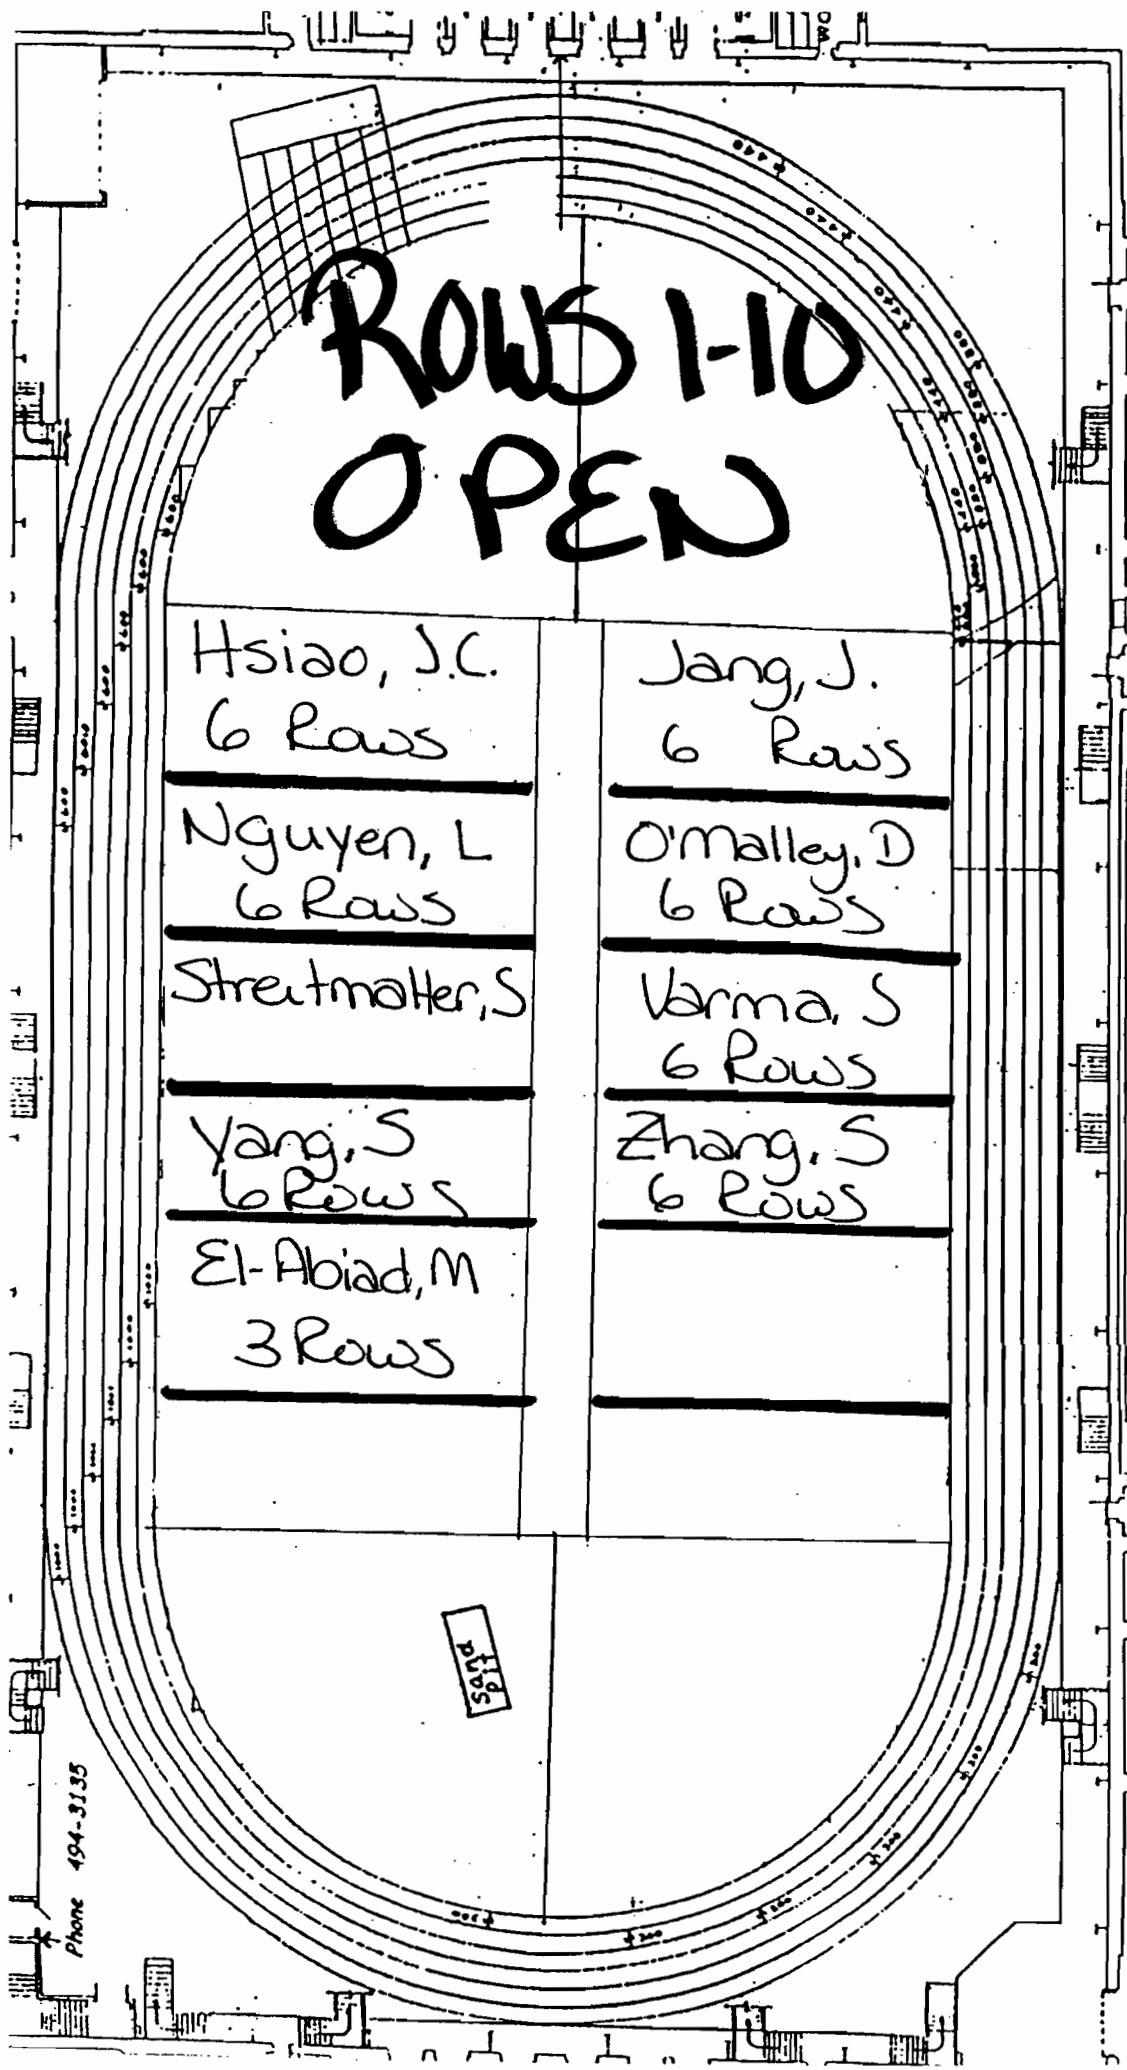

LAMBERT FIELDHOUSE FINAL EXAMINATIONS SE
MA 261 MAY 1, '07

Approximate scale: 1" = 30'-0"

range 1430 tablet arm chairs as shown on the floor plan above. Cha
 back and four feet side-to-side as shown at right. Fifty-three (C
 let-arm chairs positioned along the north side of the center aisle (C
 urs should face east. Two instructor tables should be placed at the
 ommodate students in wheel chairs should be placed at the north
 ndards in pairs on each side of the center aisle at every fourth row.

Final Exam
1:00pm - 3:00pm