

MA 265


FINAL EXAM

Weds., May 2, 2007

7:00 p.m. – 9:00 p.m.

ALL INSTRUCTORS

LAMB FLDHSE

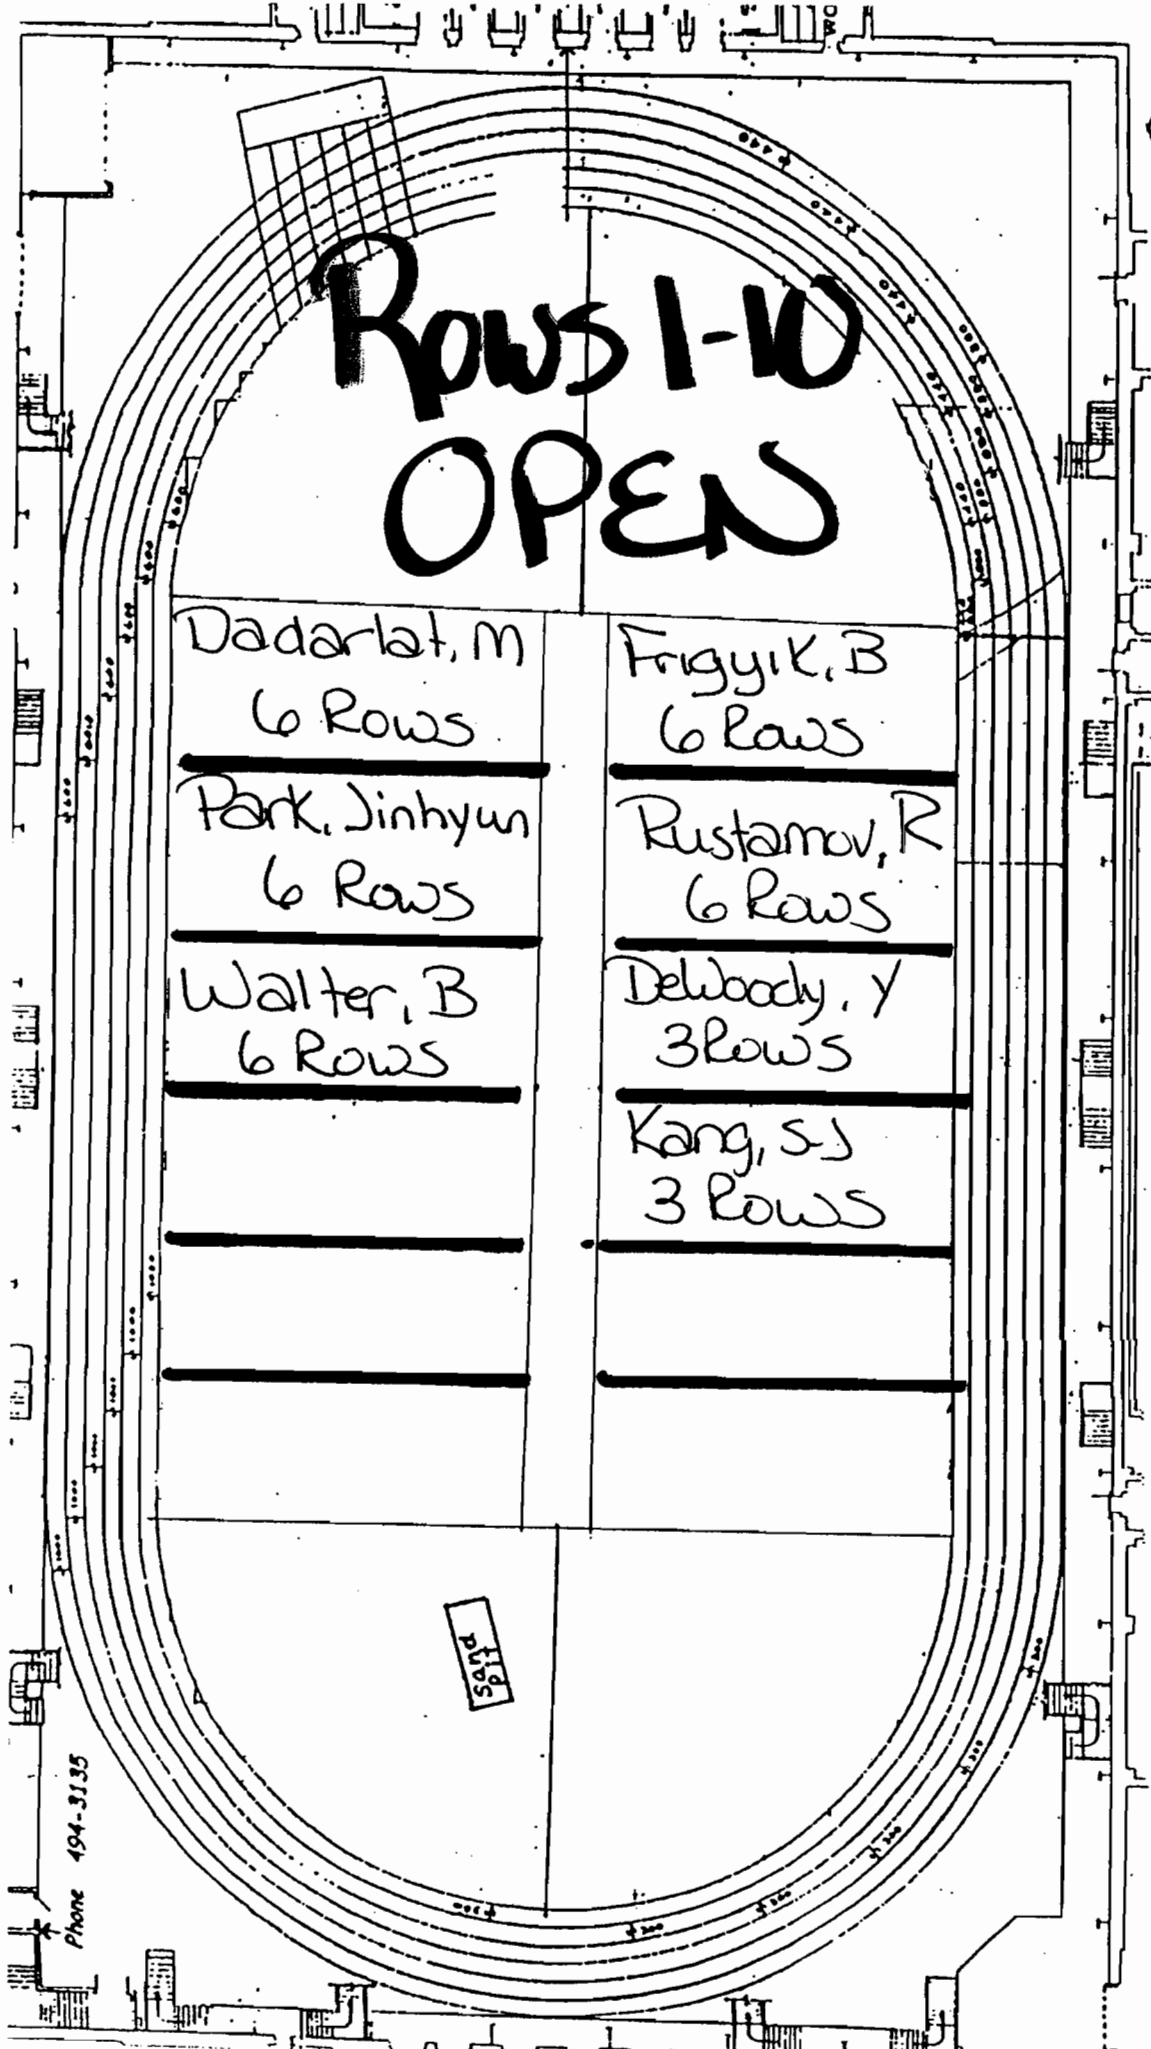

Phone 494-3135

LAMBERT FIELDHOUSE FINAL EXAMINATIONS SEATING

Approximate scale: 1" = 30'-0"

range 1430 tablet arm chairs as shown on the floor plan above. Chairs shall be back and four feet side-to-side as shown at right. Fifty-three (53) tablet-arm chairs positioned along the north side of the center aisle as they should face east. Two instructor tables should be placed at the southeast end of the center aisle. Two instructor tables should be placed at the northeast end of the center aisle at every fourth row.

MA 265 MAY 2:07

Final Exam
7:00 pm - 9:00 pm