

REVISED 12/9/08

MA 165 w/ 161M


Final Exam

Dec. 15, 2008

4:00 p.m. – 6:00 p.m.

ALL INSTRUCTORS

LAMB FLDHS

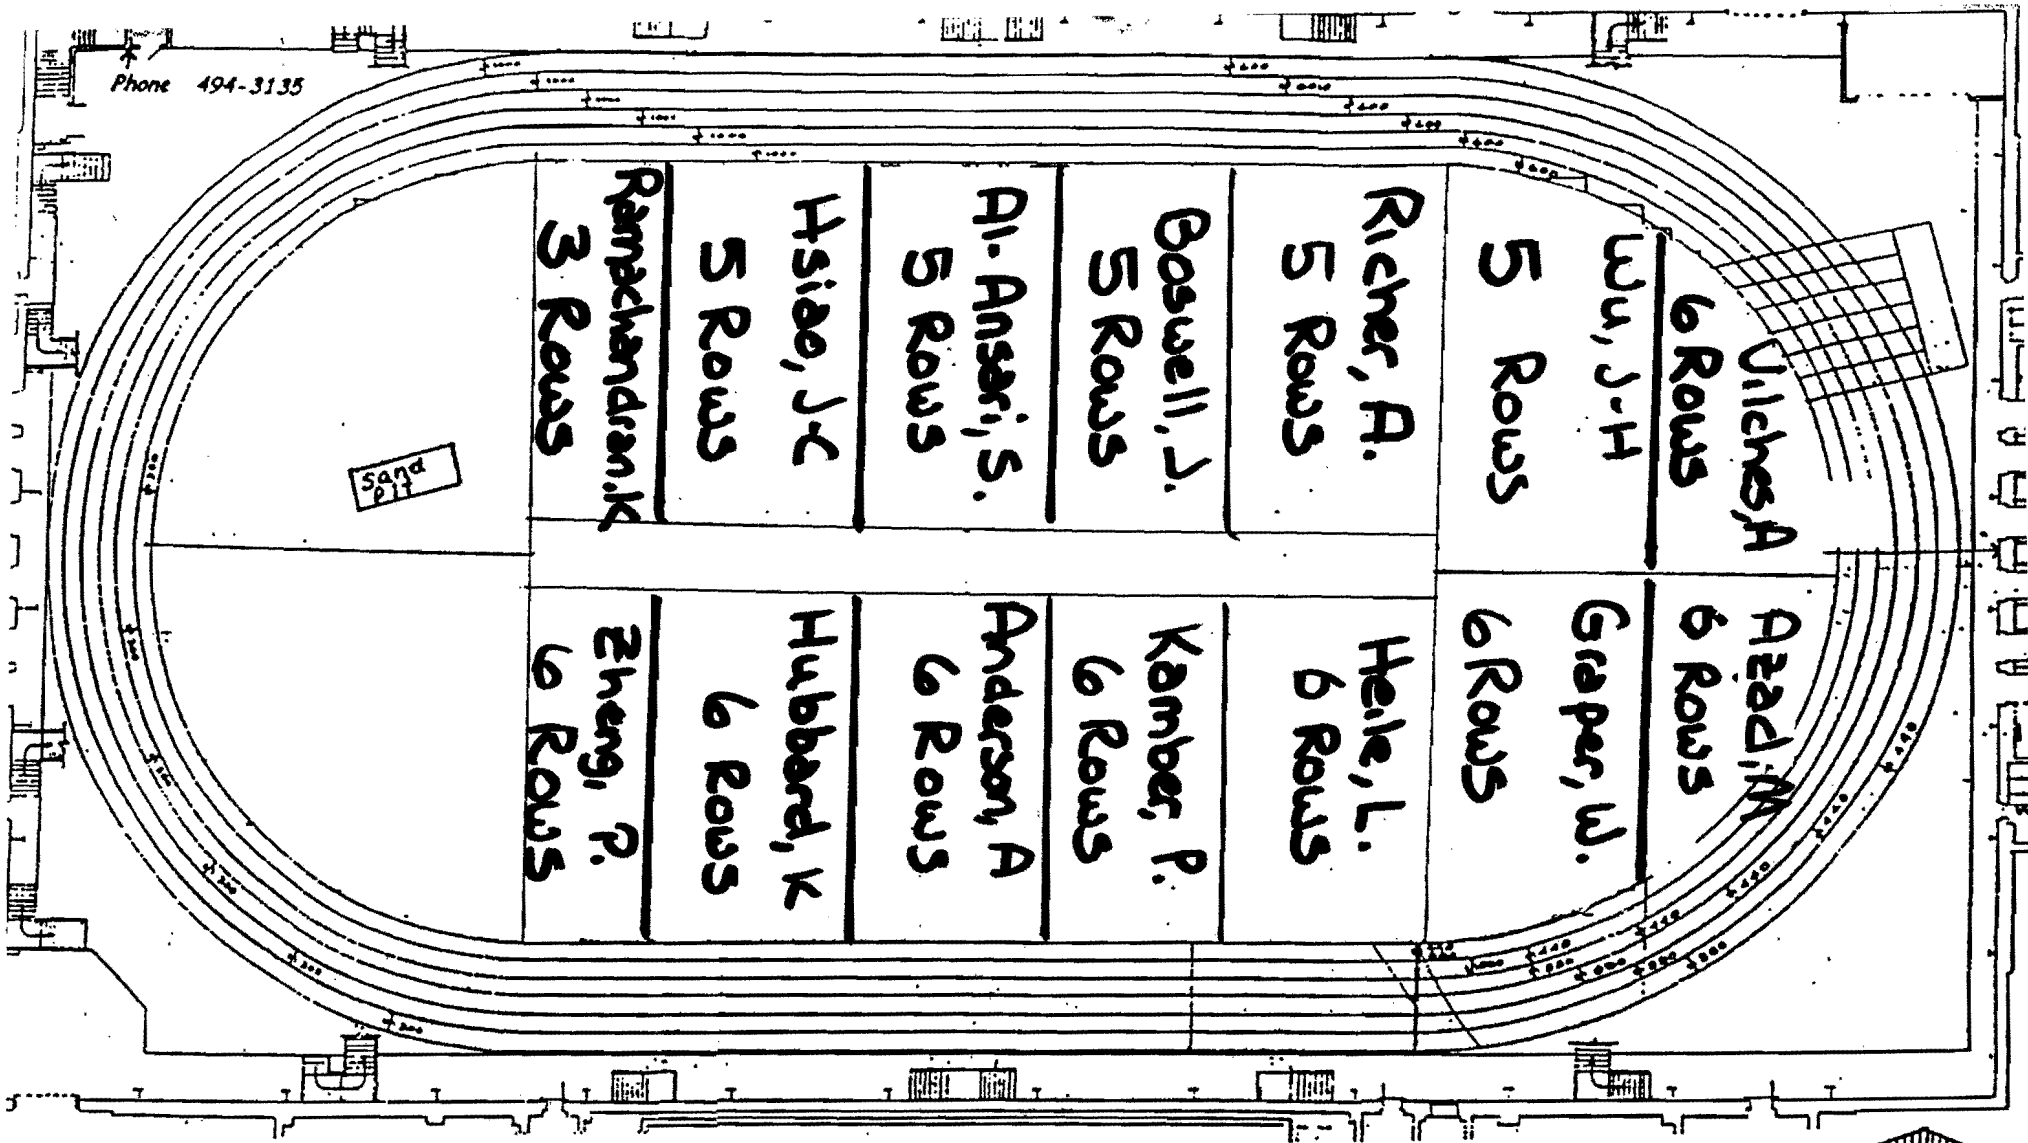

LAMBERT FIELDHOUSE FINAL EXAMINATIONS SEATING ARRANGEMENT

Approximate scale: 1" = 30'-0"

range 1430 tablet arm chairs as shown on the floor plan above. Chairs back and four feet side-to-side as shown at right. Fifty-three (53) tablet-arm chairs positioned along the north side of the center aisle as chairs should face east. Two instructor tables should be placed at the ends. Chairs to accommodate students in wheel chairs should be placed at the northeast end. Distribute 28 movable standards in pairs on each side of the center aisle at every fourth row.

MA 165 w/ 161 M
Final Exam

Dec. 15, '08
3:20pm - 5:20pm

