

# MA 261

## Final Exam

Dec. 19, 2008

3:20 p.m. – 5:20 p.m.


ALL INSTRUCTORS

LAMB FLDHS

Northwestern Ave.



Dec. 19, '08  
3:20pm-5:20pm

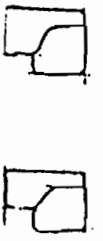


MA 261  
Final Exam

Distribute 28 movable  
instructors should be placed at the northeast end. Distribute 28 movable  
instructors in pairs on each side of the center aisle at every fourth row.

LAMBERT FIELDHOUSE FINAL EXAMINATIONS SEATING ARRANGEMENT

Approximate scale: 1" = 30'-0"

range 1430 tablet arm chairs as shown on the floor plan above. Chairs sit  
back and four feet side-to-side as shown at right. Fifty-three (53) c  
let-arm chairs positioned along the north side of the center aisle as th  
irs should face east. Two instructor tables should be placed at the sou  
ommodate students in wheel chairs should be placed at the northeast end.  
instructors in pairs on each side of the center aisle at every fourth row.

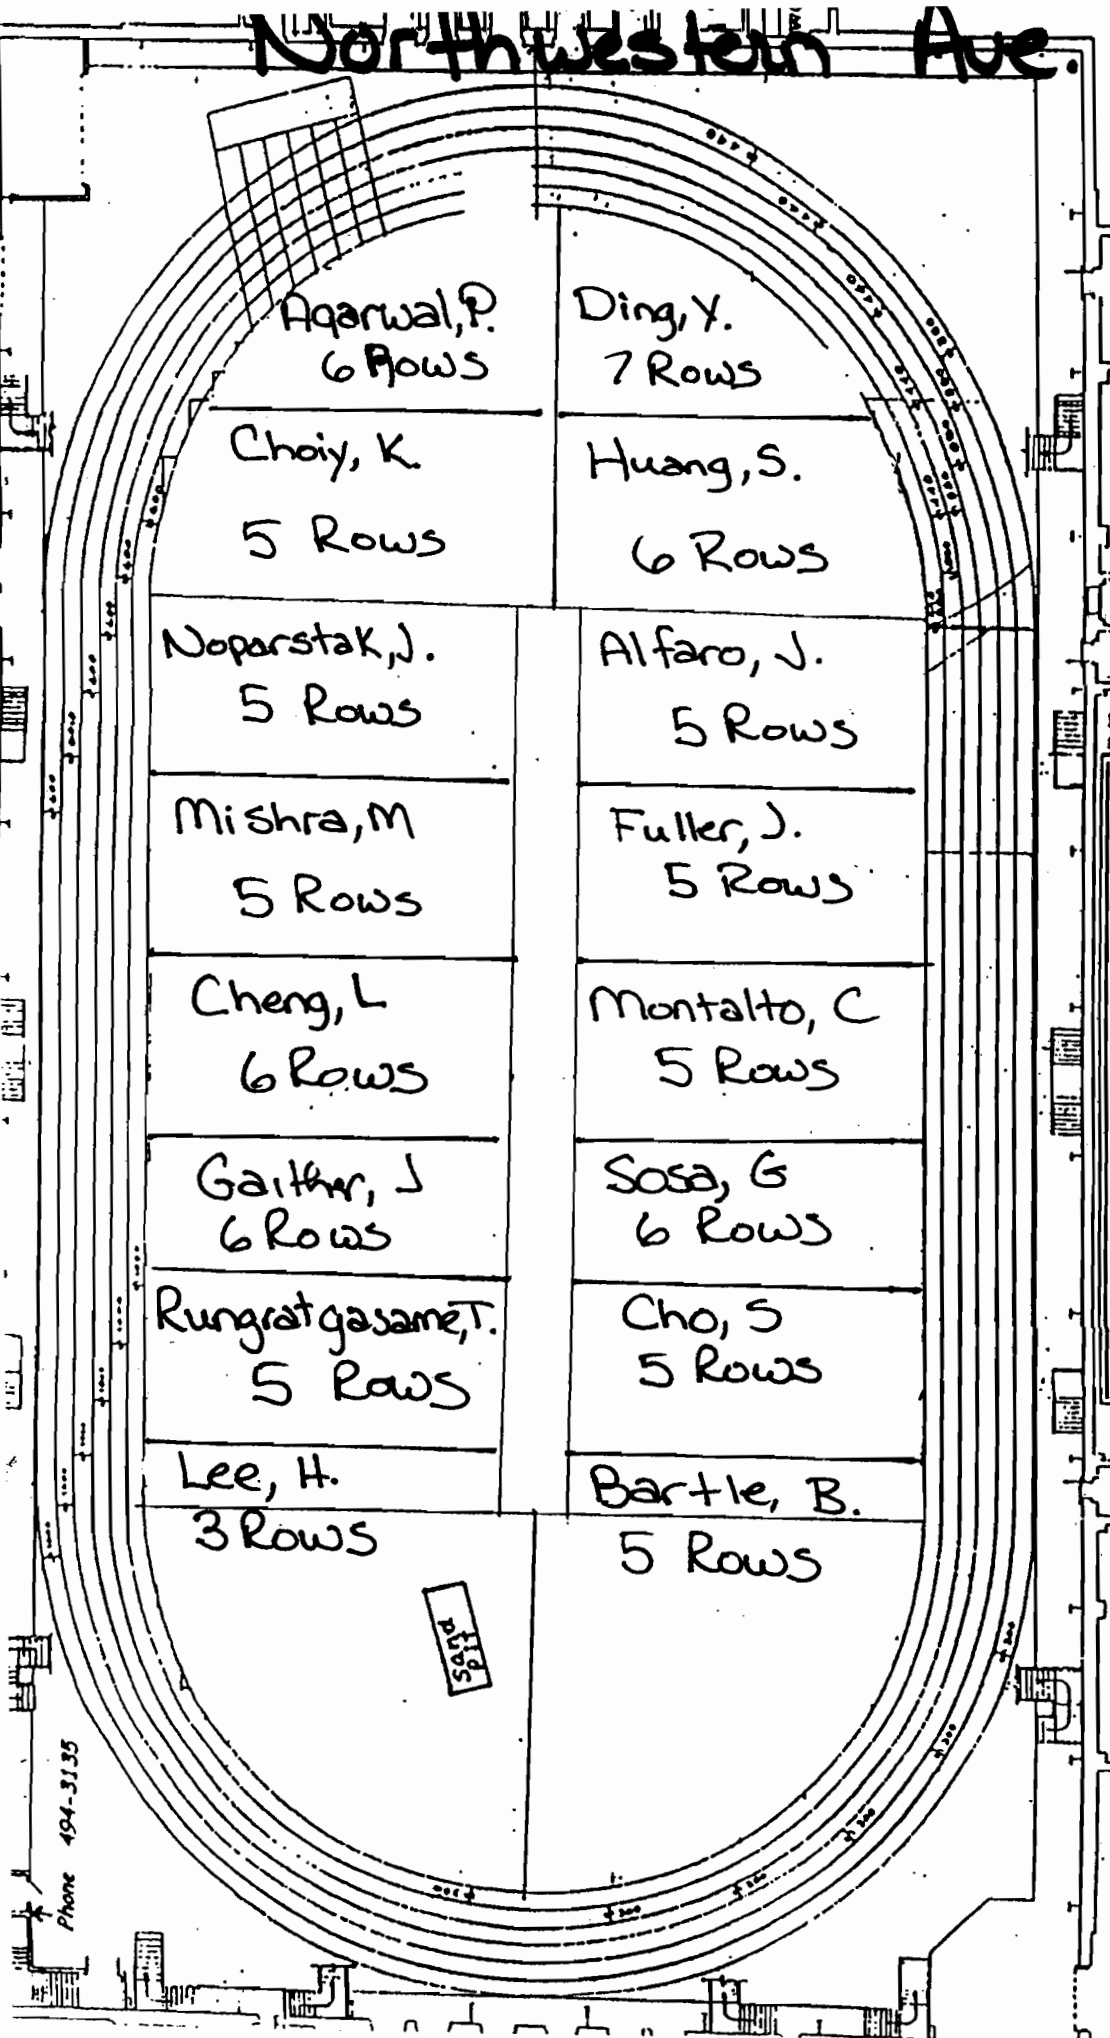

Phone 494-3135