

MA 265

Final Exam


Dec. 20, 2008

1:00 p.m. – 3:00 p.m.

ALL INSTRUCTORS

LAMB FLDHS

Northwestern Ave

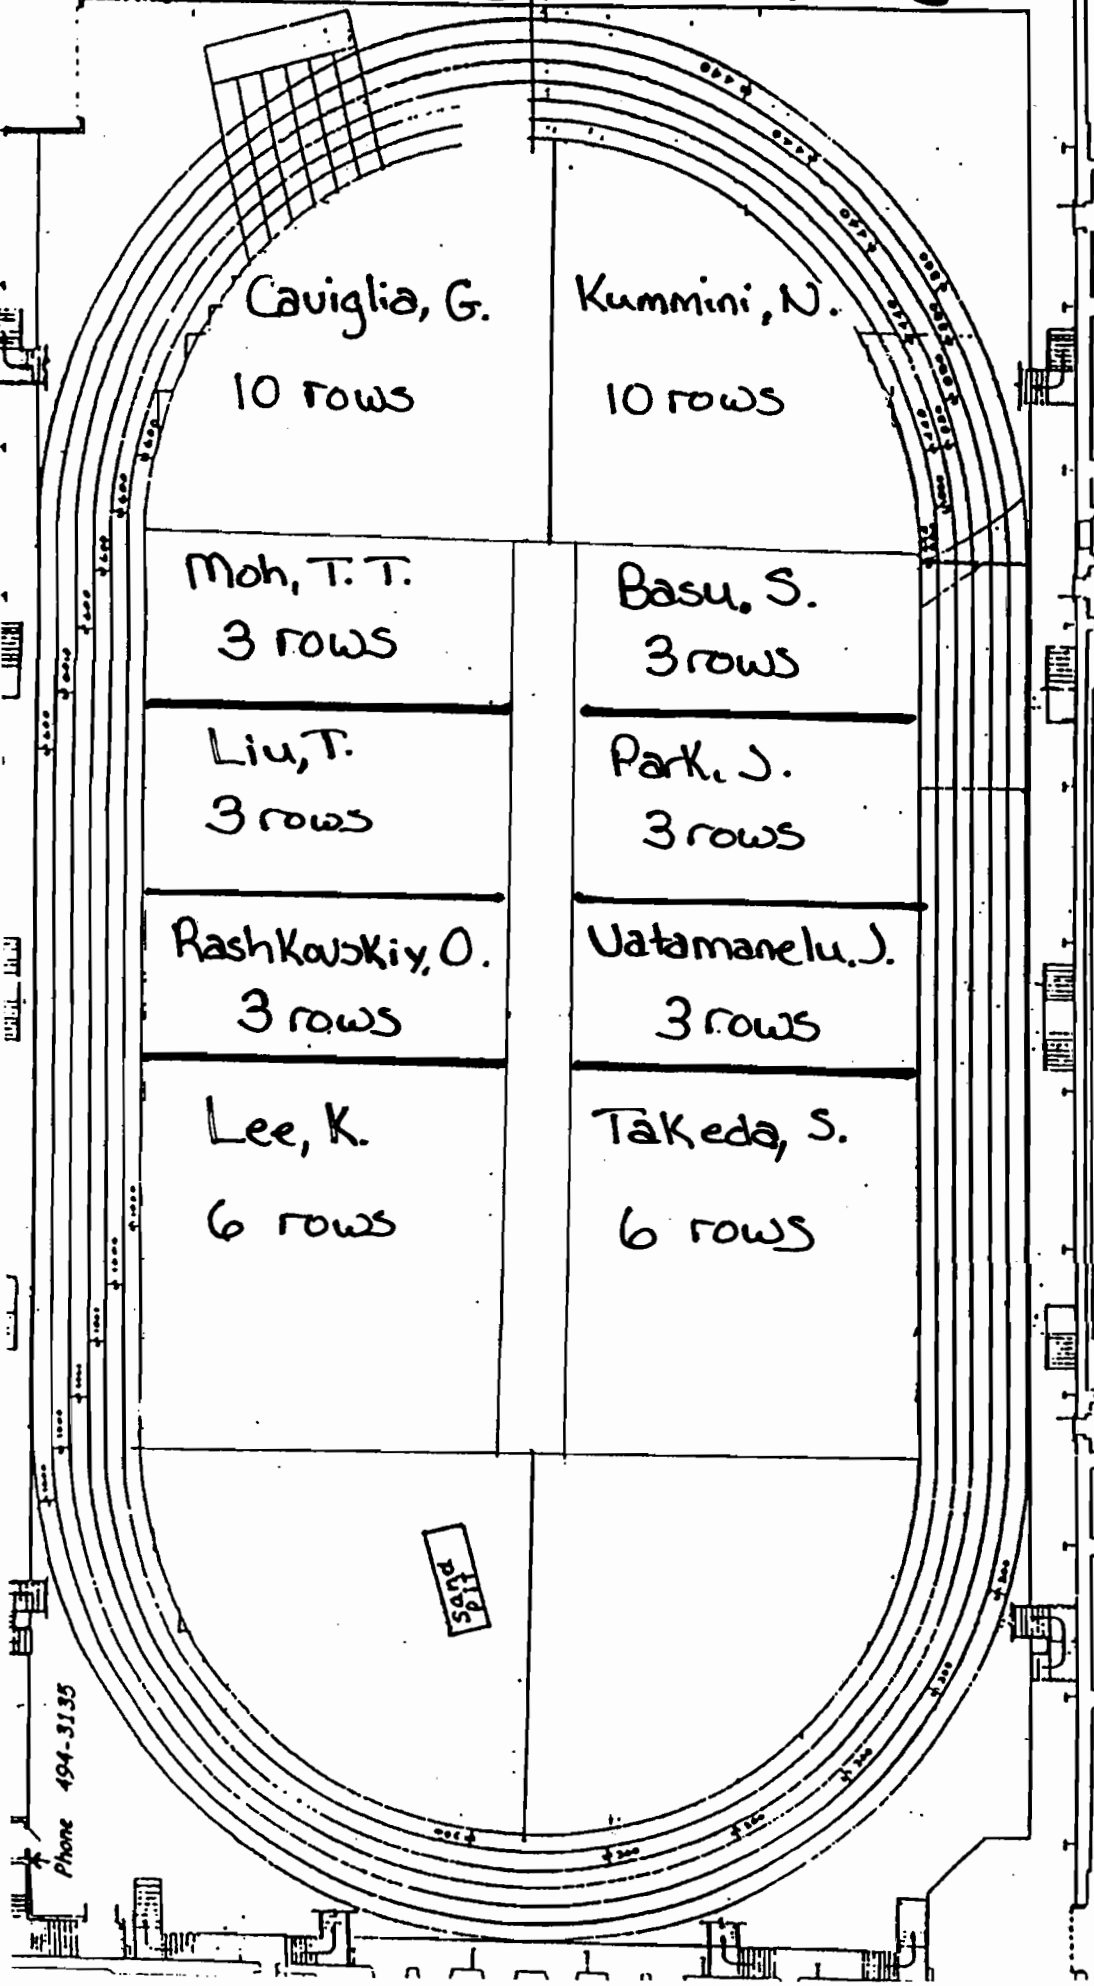


LAMBERT FIELDHOUSE FINAL EXAMINATIONS SEATING ARRANGEMENT

Approximate scale: 1" = 30'-0"

Dec. 80; 08
1:00 pm - 3:00 pm

MA 265
Final Exam

range 1430 tablet arm chairs as shown on the floor plan above. Chairs s
back and four feet side-to-side as shown at right. Fifty-three (53)
let-arm chairs positioned along the north side of the center aisle as t
irs should face east. Two instructor tables should be placed at the soi
ommodate students in wheel chairs should be placed at the northeast end. Distribute 28 movable
ndards in pairs on each side of the center aisle at every fourth row.

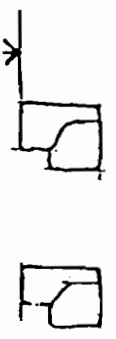

Phone 494-3135