

MA 266

Final Exam


Dec. 15, 2008

7:00 p.m. – 9:00 p.m.

ALL INSTRUCTORS

LAMB FLDHS

North Western Ave.

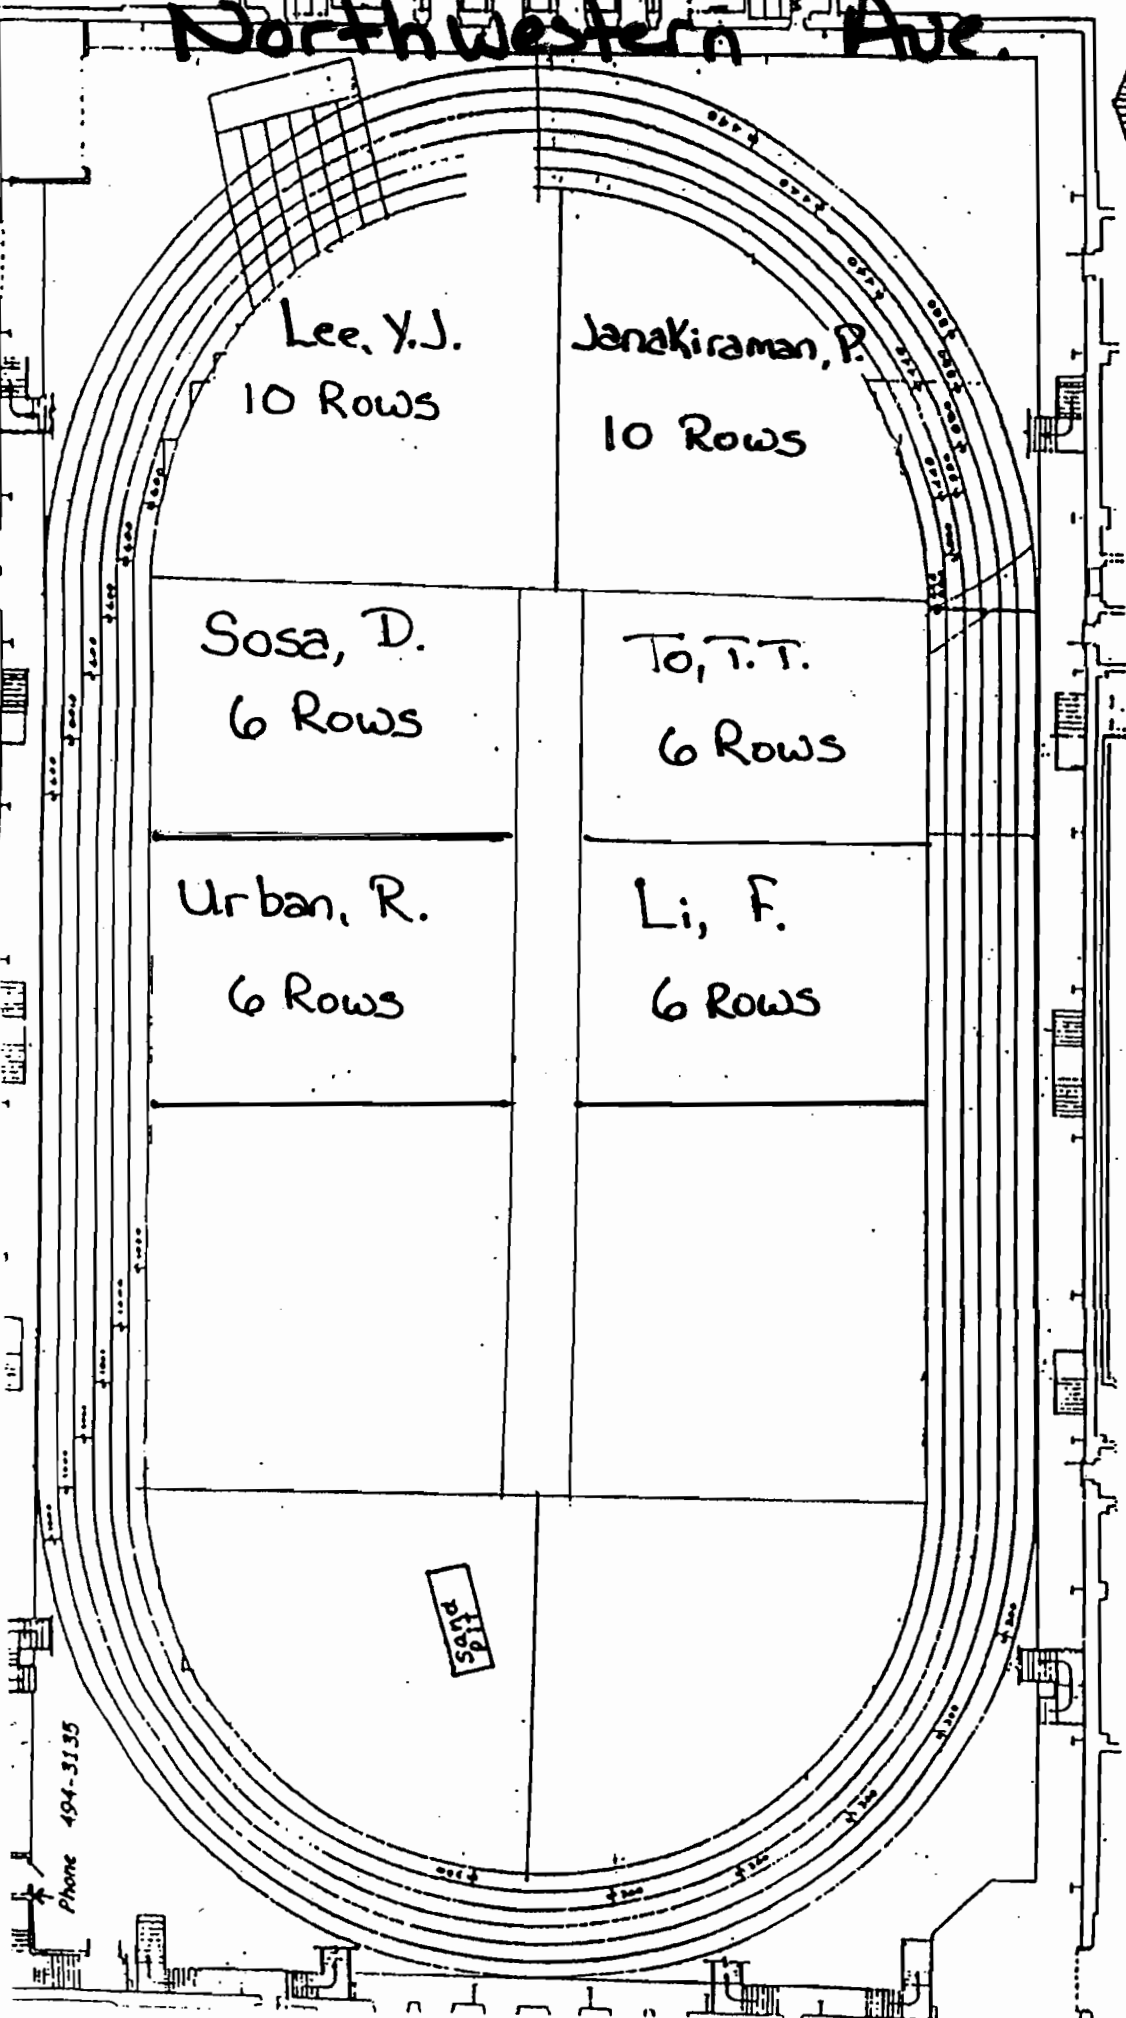

Phone 494-3135

LAMBERT FIELDHOUSE FINAL EXAMINATIONS SEATING ARRANGEMENT

Approximate scale: 1" = 30'-0"

Dec. 15, '08
7:00 pm - 9:00 pm

MA 266
Final Exam

range 1430 tablet arm chairs as shown on the floor plan above. Chairs back and four feet side-to-side as shown at right. Fifty-three tablet-arm chairs positioned along the north side of the center aisle should face east. Two instructor tables should be placed at the northeast end. Distribute 28 movable chairs in pairs on each side of the center aisle at every fourth row.

