

# MA 261


## Final Exam

April 29, 2008

10:20 a.m. – 12:20 p.m.


ALL INSTRUCTORS

LAMB FLDHS

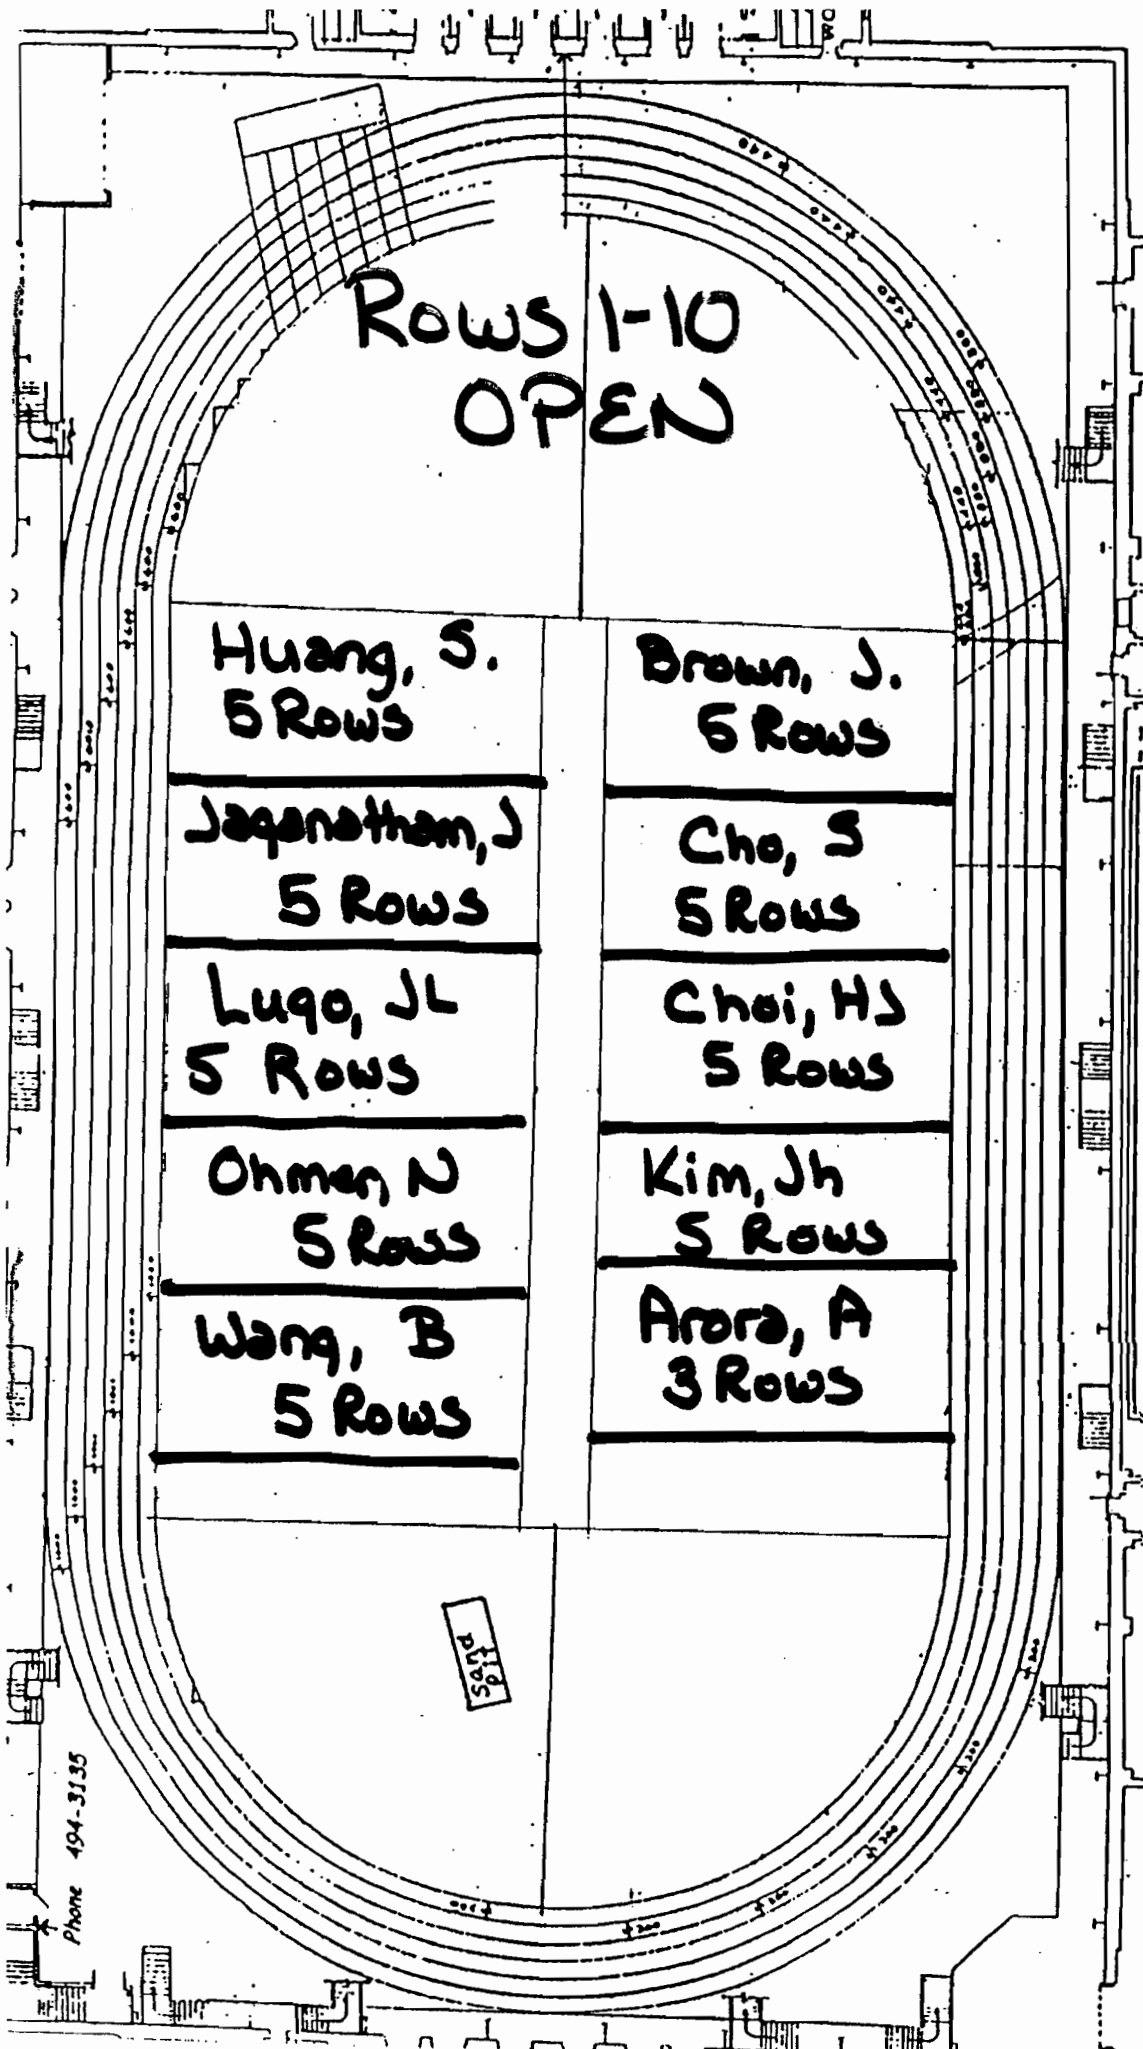

Phone 494-3135

SALES PLACES

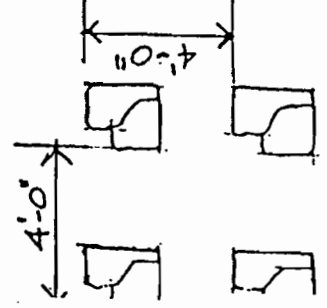

LAMBERT FIELDHOUSE FINAL EXAMINATIONS SEATING ARRANGEMENT

mate scale: 1" = 30'-0"

April 29, 2008

on the floor plan above. Chairs should be spaced 4 feet apart. Tables should be placed at the southeast end of the center aisle as the first chair should be placed at the northeast end. Discontinue aisle at every fourth row.

MA 261

Final Exam

10:20 am - 12:20 pm