


MA 111, MA 152, and MA 154 FINAL EXAM

Tues., Dec. 15, 2009

1:00 p.m. – 3:00 p.m.

ALL INSTRUCTORS

LAMB FLDHS

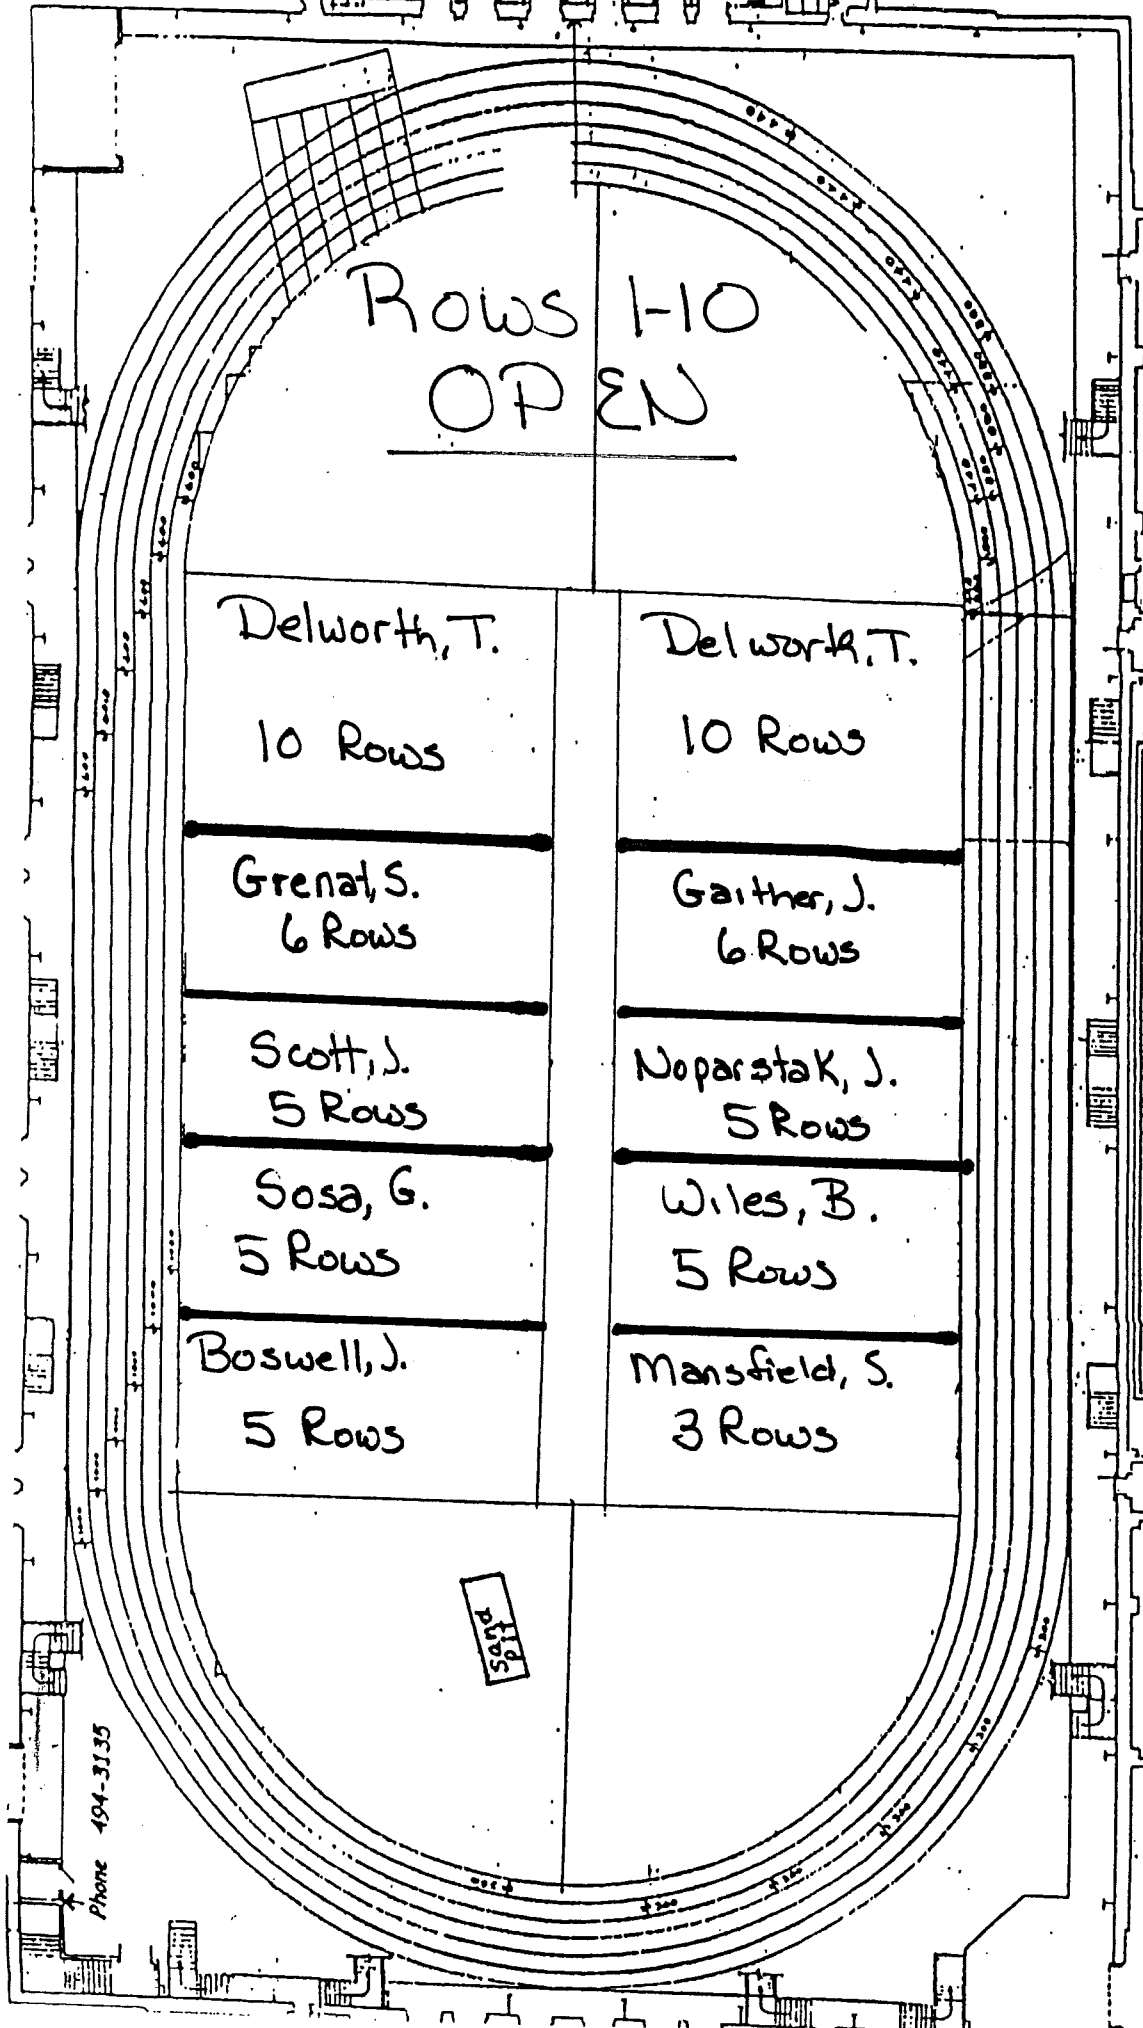

LAMBERT FIELDHOUSE FINAL EXAMINATIONS SEATING AT MA III, ISA, IS4
Final Exam

Tues, Dec. 15, '09
1:00 pm - 3:00 pm

Approximate scale: 1" = 30'-0"

range 1430 tablet arm chairs as shown on the floor plan above. Chairs should be back and four feet side-to-side as shown at right. Fifty-three (53) of the let-arm chairs positioned along the north side of the center aisle as the first rows should face east. Two instructor tables should be placed at the southeast corner to accommodate students in wheel chairs should be placed at the northeast end. Standards in pairs on each side of the center aisle at every fourth row.