


MA 161  
FINAL EXAM

May 5, 2009

7:00 p.m. – 9:00 p.m.

ALL INSTRUCTOR

LAMB FLDHS

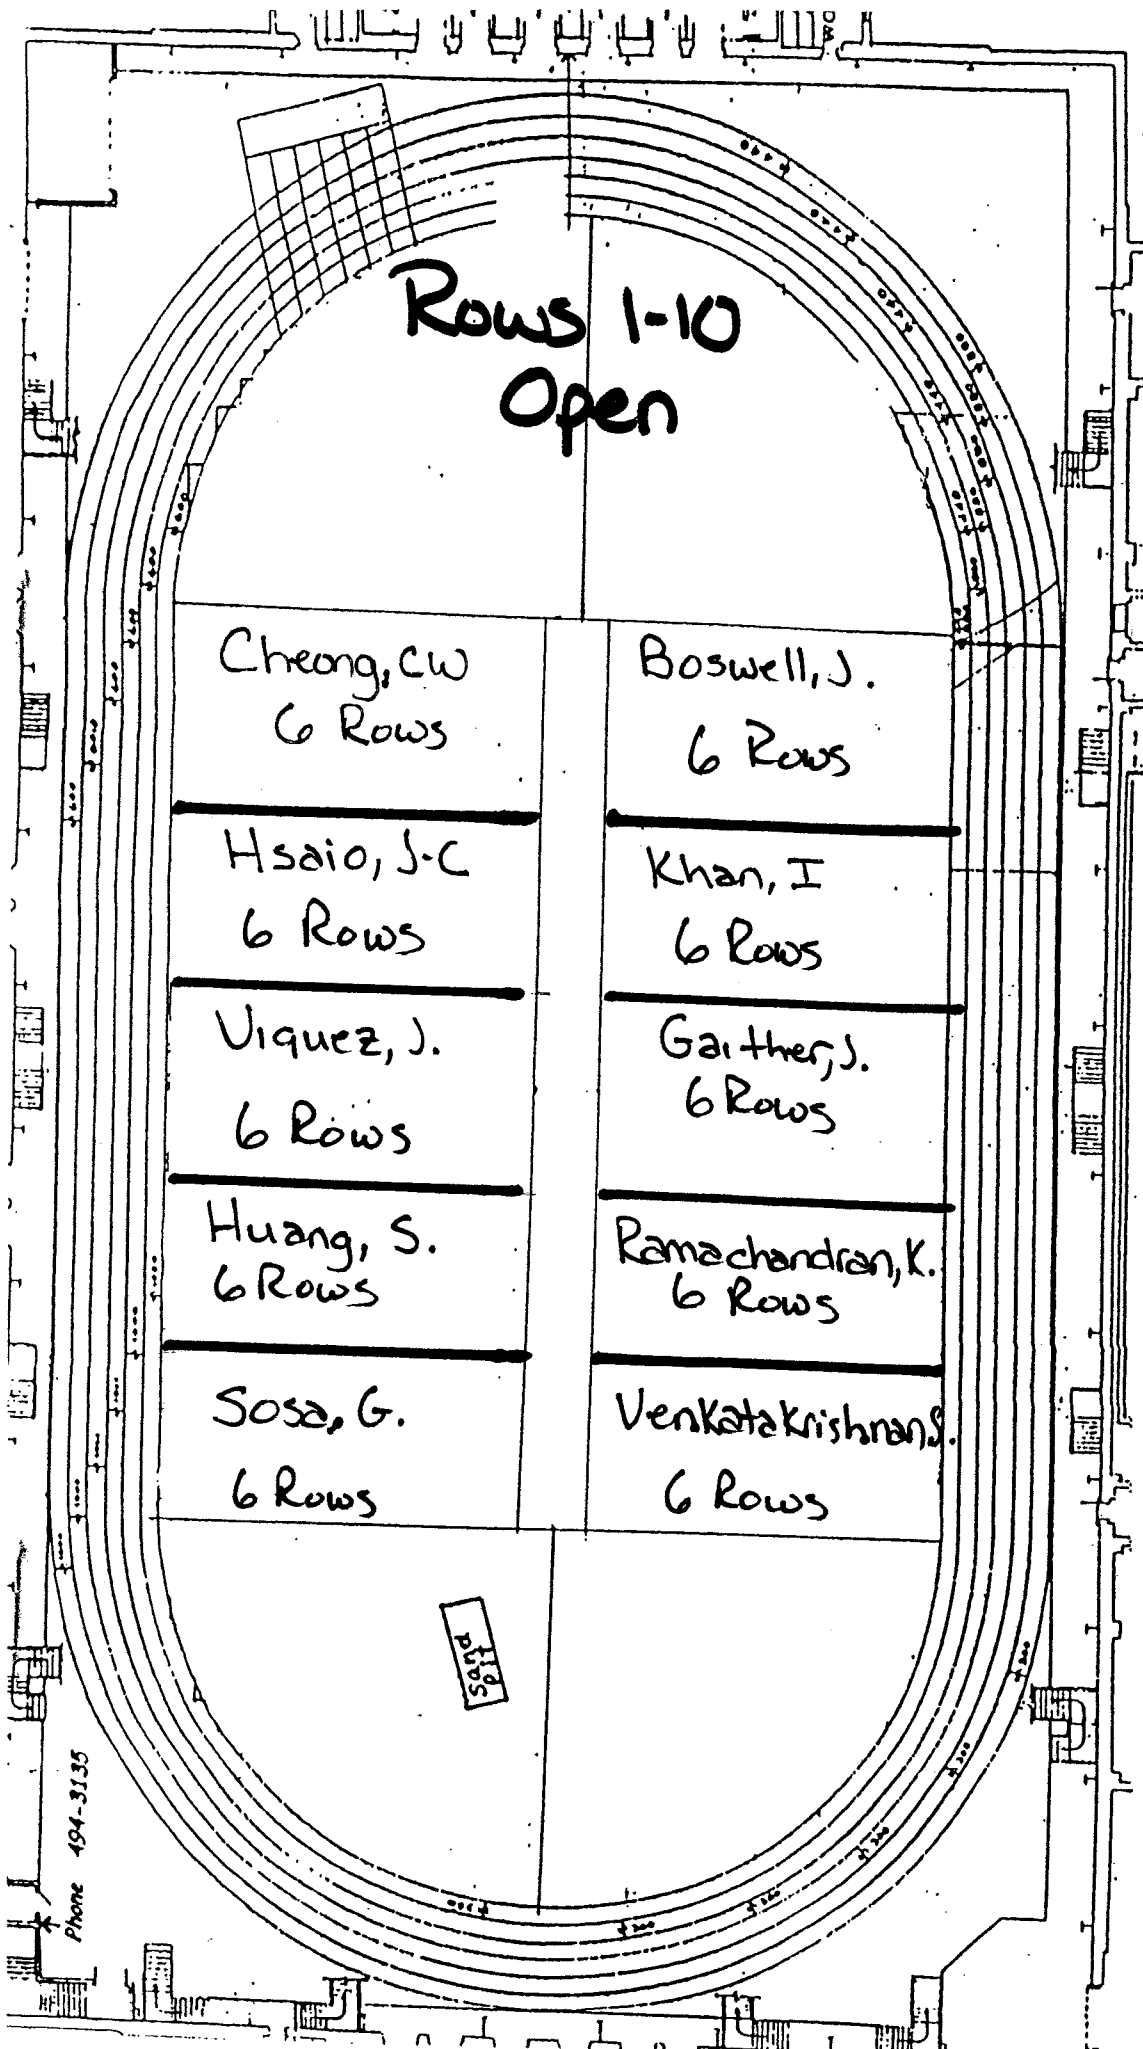

LAMBERT FIELDHOUSE FINAL EXAMINATIONS SEATING ARRANGEMENT

Approximate scale: 1" = 30'-0"

range 1430 tablet arm chairs as shown on the floor plan above. Chairs should be placed back and four feet side-to-side as shown at right. Fifty-three (53) of the tablet-arm chairs positioned along the north side of the center aisle as the first row should face east. Two instructor tables should be placed at the southeast corner to accommodate students in wheel chairs should be placed at the northeast corner. Aisles should be placed in pairs on each side of the center aisle at every fourth row.

MA 161

Final Exam

MAY 5, 2009

7:00pm - 9:00pm

