

MA 162


FINAL EXAM

MAY 4, 2009

7:00 p.m. – 9:00 p.m.

ALL INSTRUCTORS

LAMB FLDHS

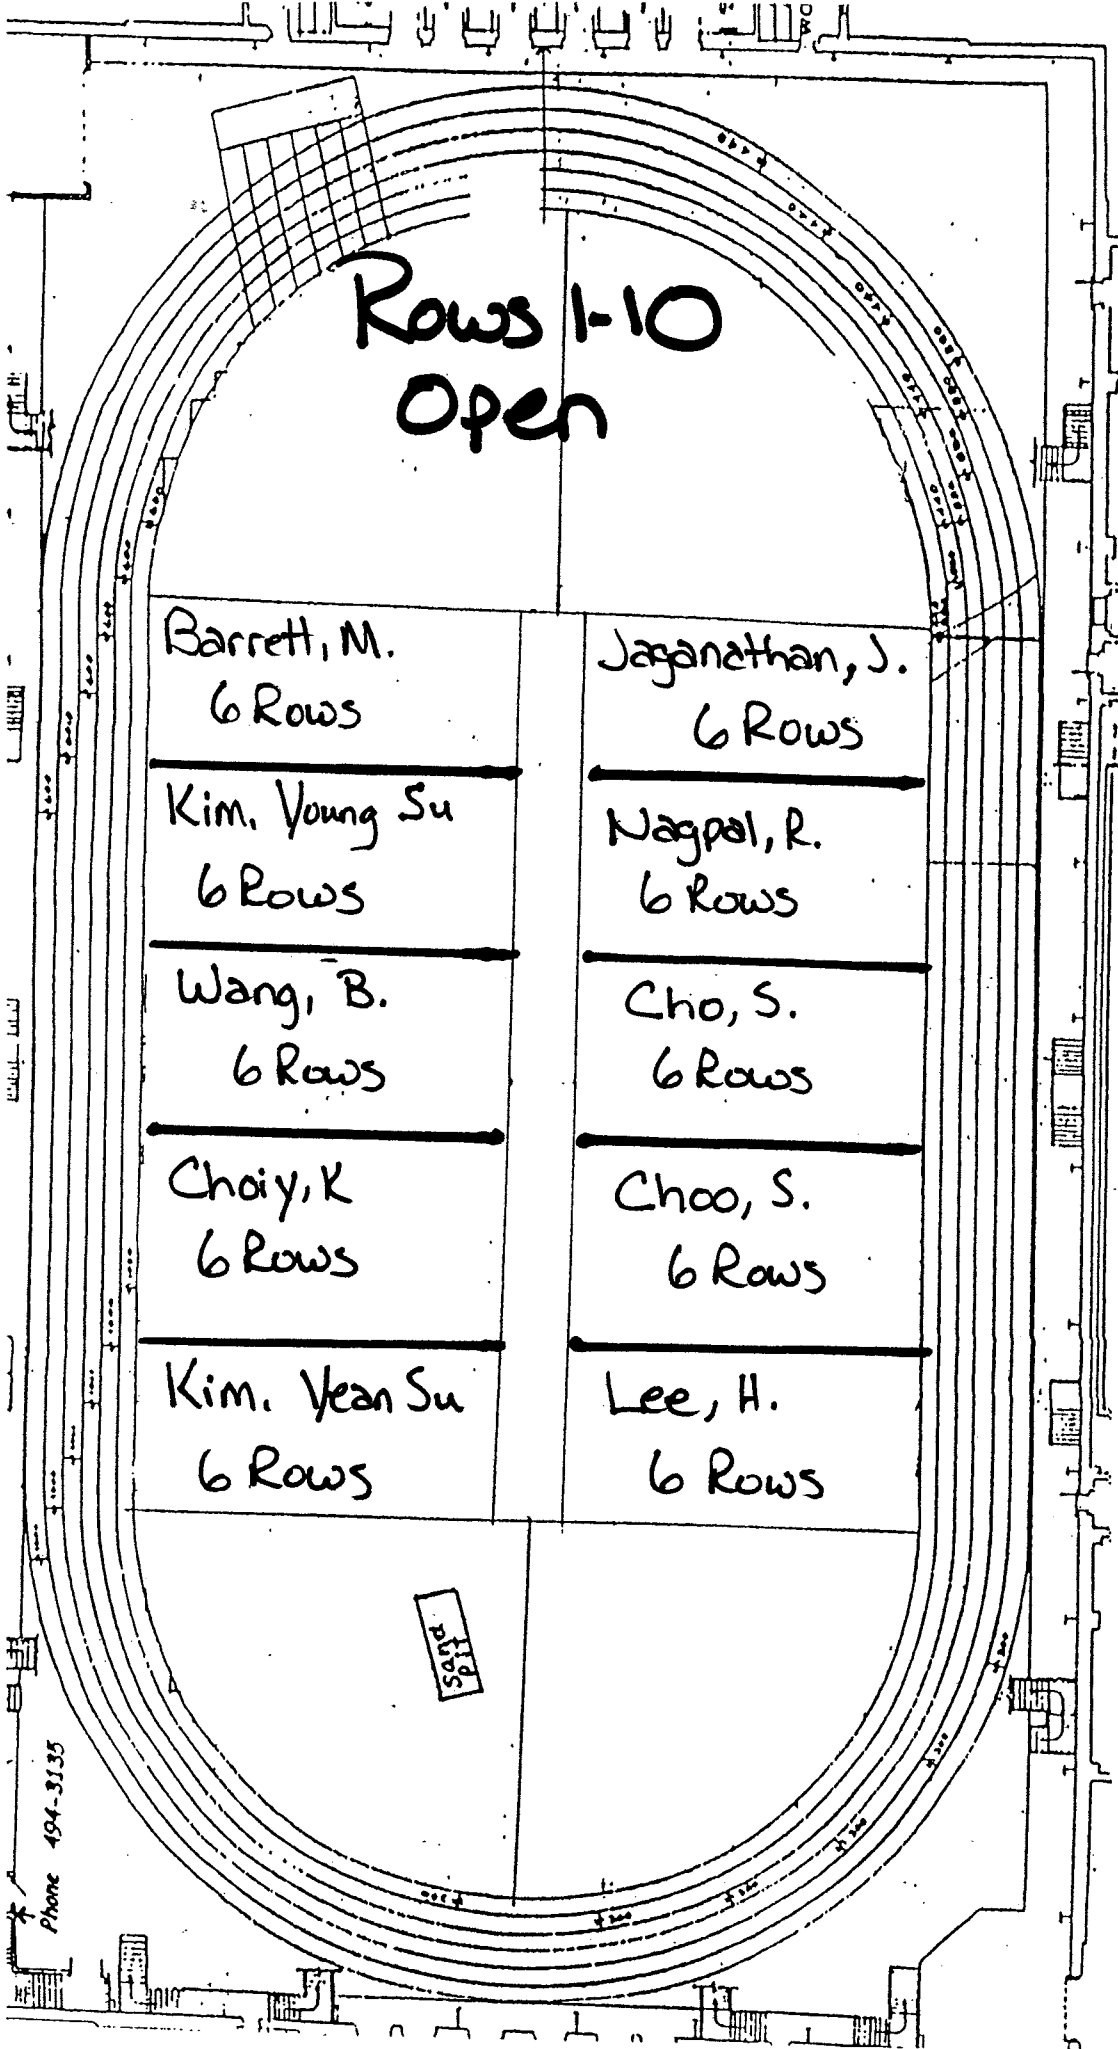

Rows 1-10  
Open

Barrett, M.  
6 Rows

Kim, Young Su  
6 Rows

Wang, B.  
6 Rows

Choiy, K  
6 Rows

Kim, Yean Su  
6 Rows

Jaganathan, J.  
6 Rows



Nagpal, R.  
6 Rows

Cho, S.  
6 Rows

Choo, S.  
6 Rows

Lee, H.  
6 Rows

SAND PIT

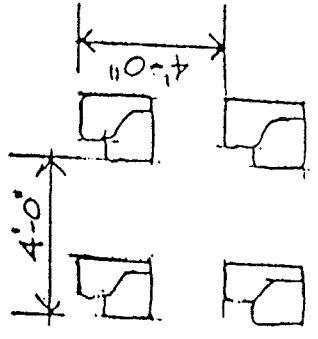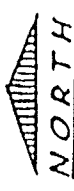

LAMBERT FIELDHOUSE FINAL EXAMINATIONS SEATING ARRANGEMENT

Approximate scale: 1" = 30'-0"

range 1430 tablet arm chairs as shown on the floor plan above. Chairs should be placed back and four feet side-to-side as shown at right. Fifty-three (53) of the tablet arm chairs positioned along the north side of the center aisle as the instructor tables should face east. Two instructor tables should be placed at the southeast end of the center aisle. Two instructor tables should be placed at the northeast end of the center aisle. Two instructor tables should be placed at the northeast end of the center aisle at every fourth row.

**MA 162**  
**Final Exam**  
**MAY 4, 2009**  
**7:00pm - 9:00pm**

Phone 494-3135