

MA 166 w/ MA 162M


FINAL EXAM

MAY 4, 2009

8:00 a.m. – 10:00 a.m.

ALL INSTRUCTORS

LAMB FLDHS

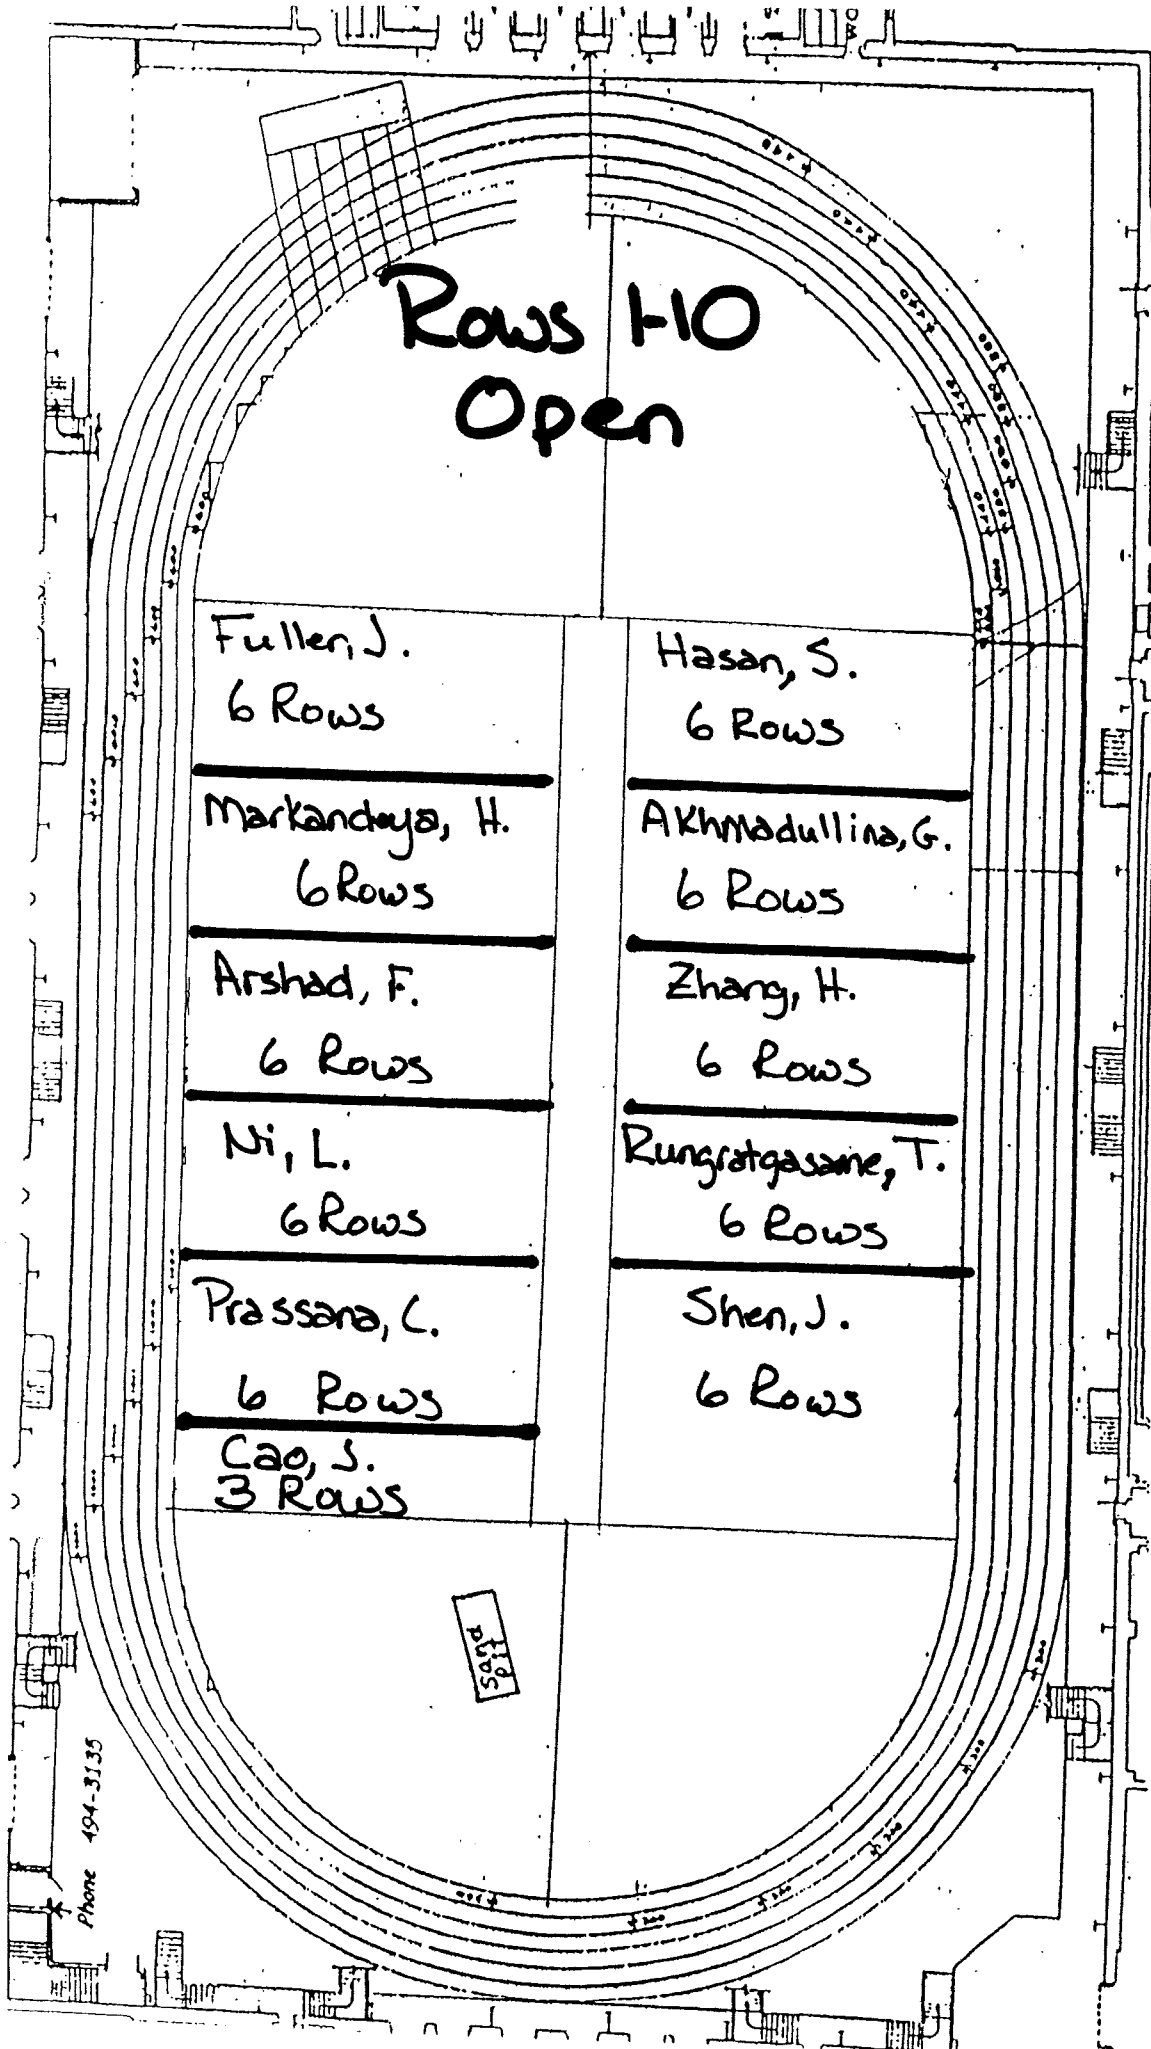


LAMBERT FIELDHOUSE FINAL EXAMINATIONS SEATING

Approximate scale: 1" = 30'-0"

range 1430 tablet arm chairs as shown on the floor plan above. Chairs should be back and four feet side-to-side as shown at right. Fifty-three (53) of the left-arm chairs positioned along the north side of the center aisle as the chairs should face east. Two instructor tables should be placed at the southeast end to accommodate students in wheel chairs should be placed at the northeast end. Standards in pairs on each side of the center aisle at every fourth row.

MA 166 william
Final Exam
MAY 4, 2009
8:00am - 10:00am

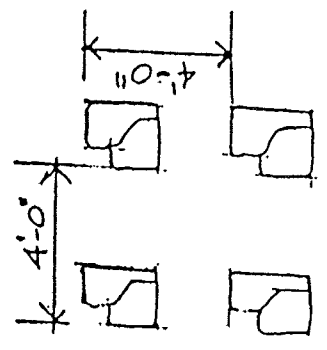

Phone 494-3135