

MA 262

FINAL EXAM


May 6, 2009

10:20 a.m. – 12:20 p.m.

ALL INSTRUCTORS

LAMB

FLDHS

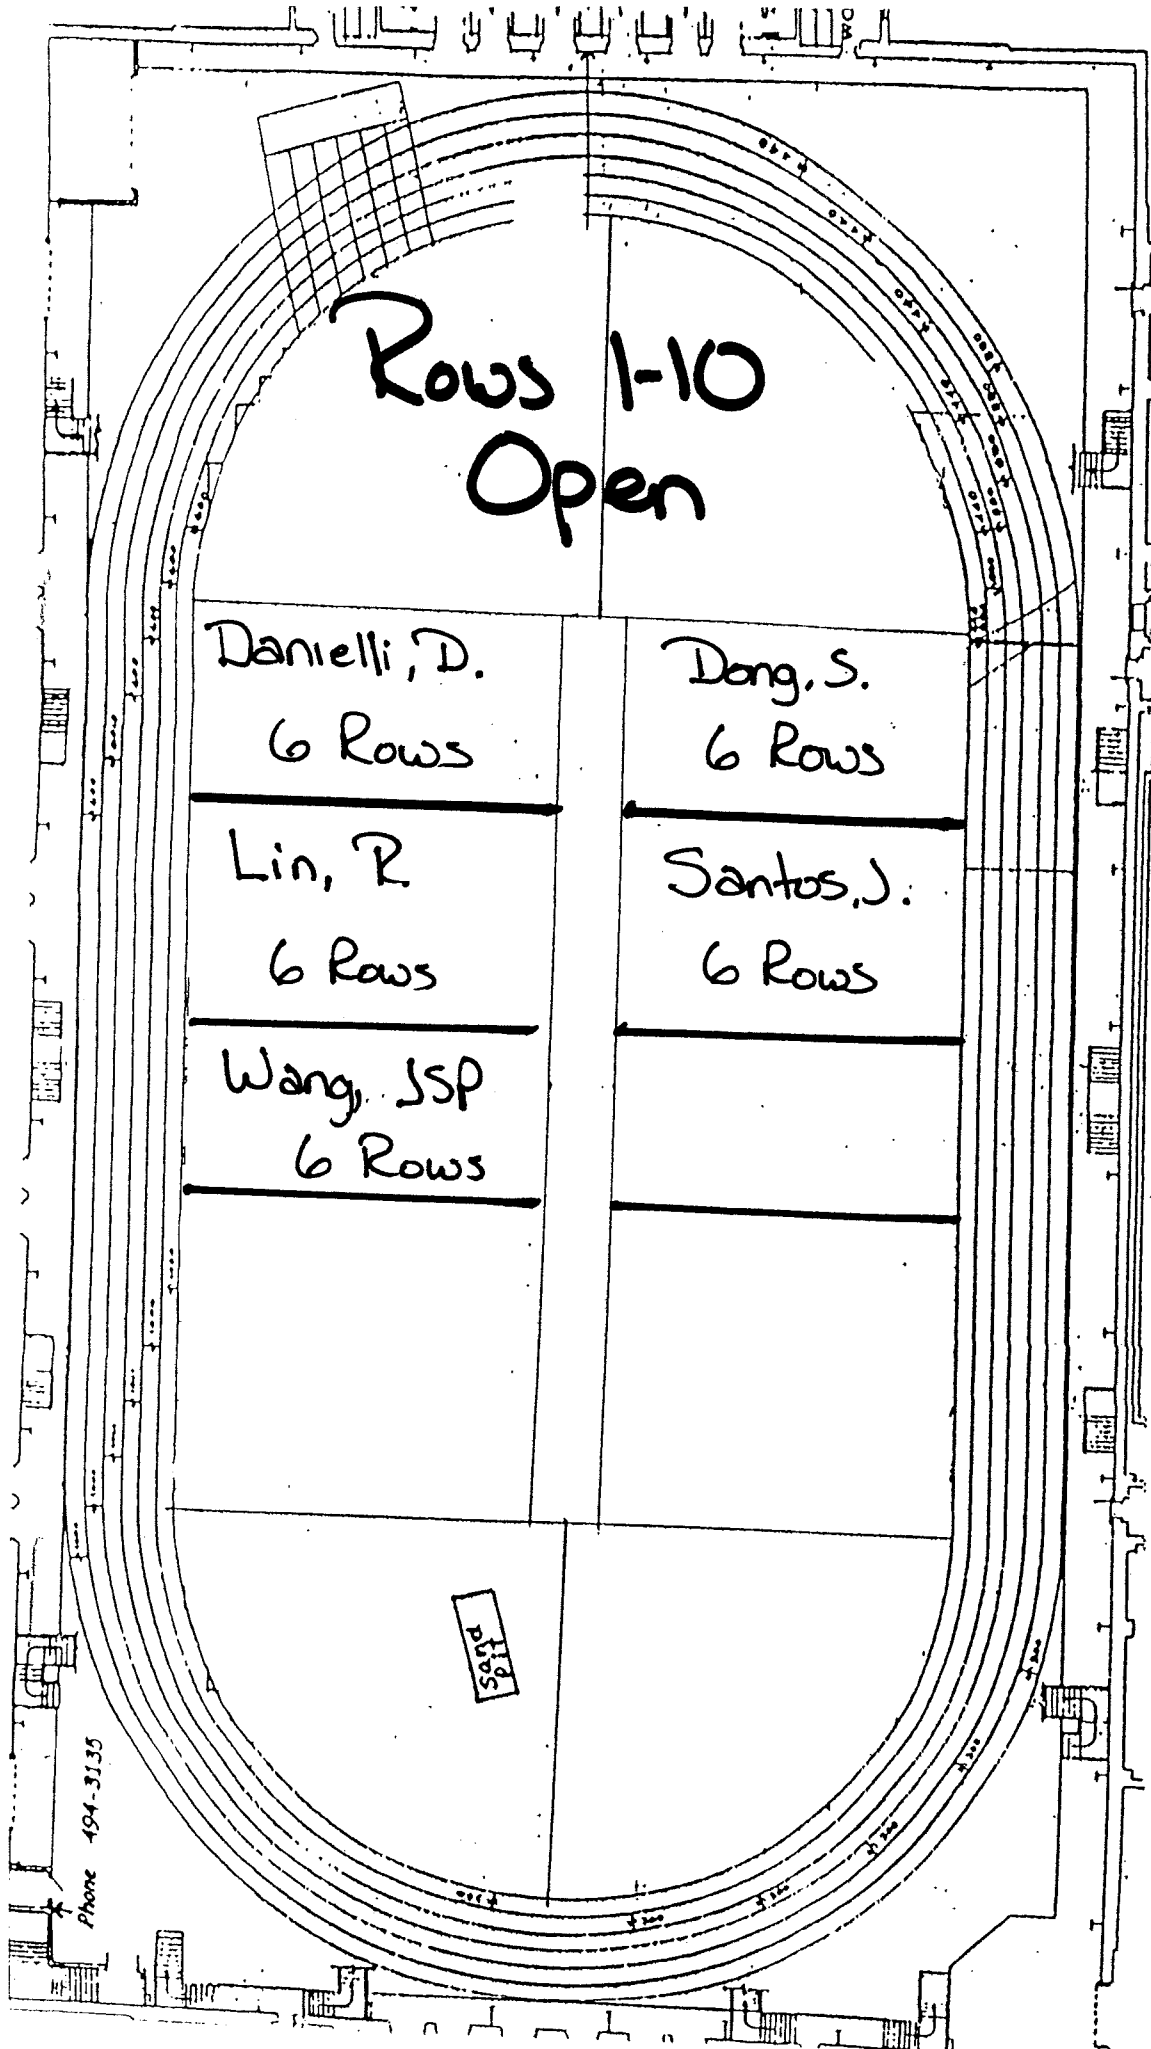

LAMBERT FIELDHOUSE FINAL EXAMINATIONS SEATING

Approximate scale: 1" = 30'-0"

range 1430 tablet arm chairs as shown on the floor plan above. Chairs should be placed back and four feet side-to-side as shown at right. Fifty-three (53) of the tablet-arm chairs positioned along the north side of the center aisle as the front row should face east. Two instructor tables should be placed at the southeast end of the center aisle to accommodate students in wheel chairs should be placed at the northeast end of the center aisle in pairs on each side of the center aisle at every fourth row.

MA 262
Final Exam
MAY 6, 2009
10:00am - 12:00pm