

MA 266


FINAL EXAM

May 6, 2009

1:00 p.m. – 3:00 p.m.

ALL INSTRUCTORS

LAMB FLDHS

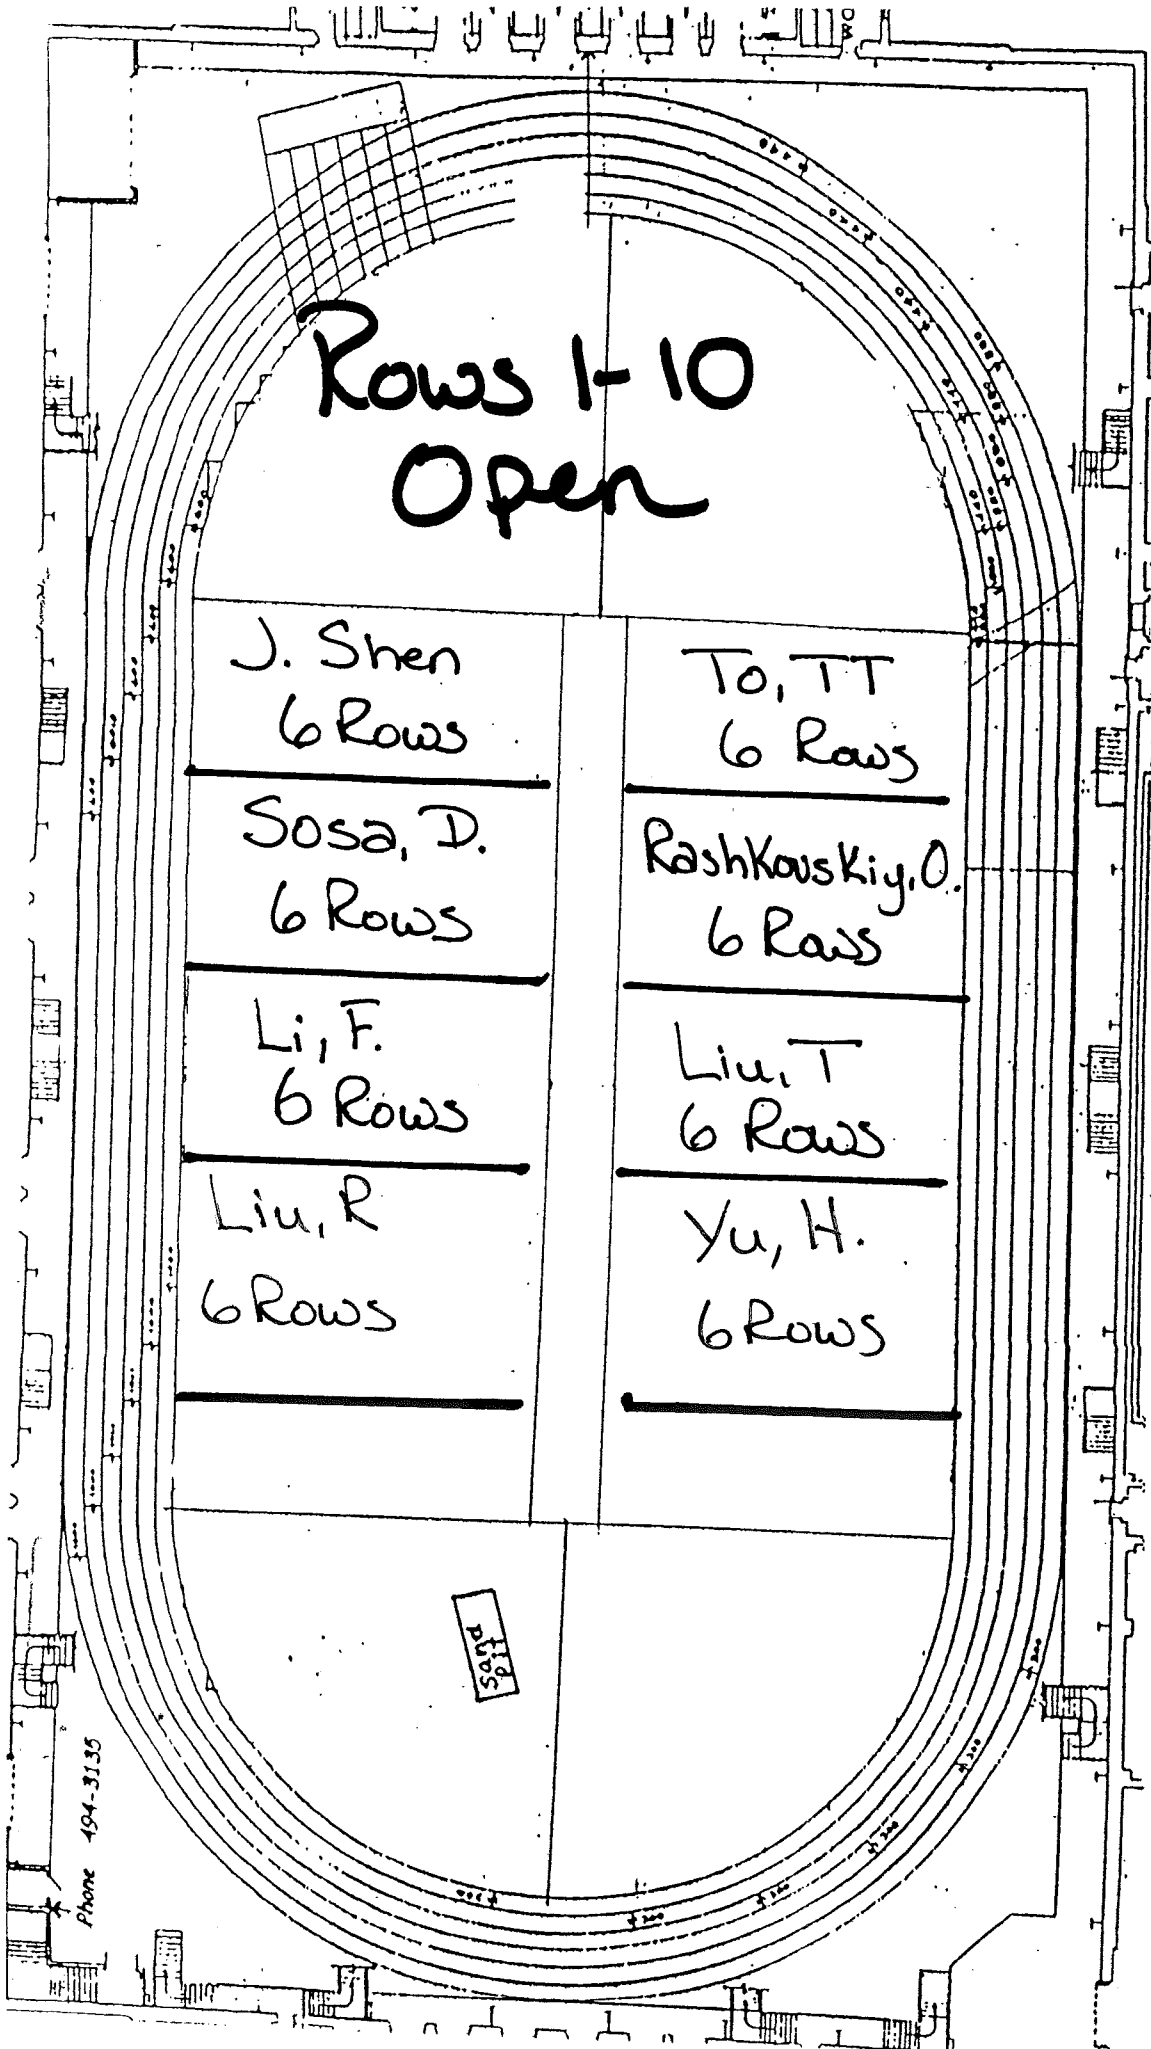

LAMBERT FIELDHOUSE FINAL EXAMINATIONS SEATING AI

Approximate scale: 1" = 30'-0"

range 1430 tablet arm chairs as shown on the floor plan above. Chairs should be back and four feet side-to-side as shown at right. Fifty-three (53) of these left-arm chairs positioned along the north side of the center aisle as the first chairs should face east. Two instructor tables should be placed at the southeast end. Two instructor tables should be placed at the northeast end. Standards in pairs on each side of the center aisle at every fourth row.

MA 266
Final Exam
MAY 6, 2009
1:00pm - 3:00pm