

MA 162


FINAL EXAM

Tues., Dec. 14, 2010

3:20 p.m. – 5:20 p.m.

ALL INSTRUCTORS

LAMB FLDHS

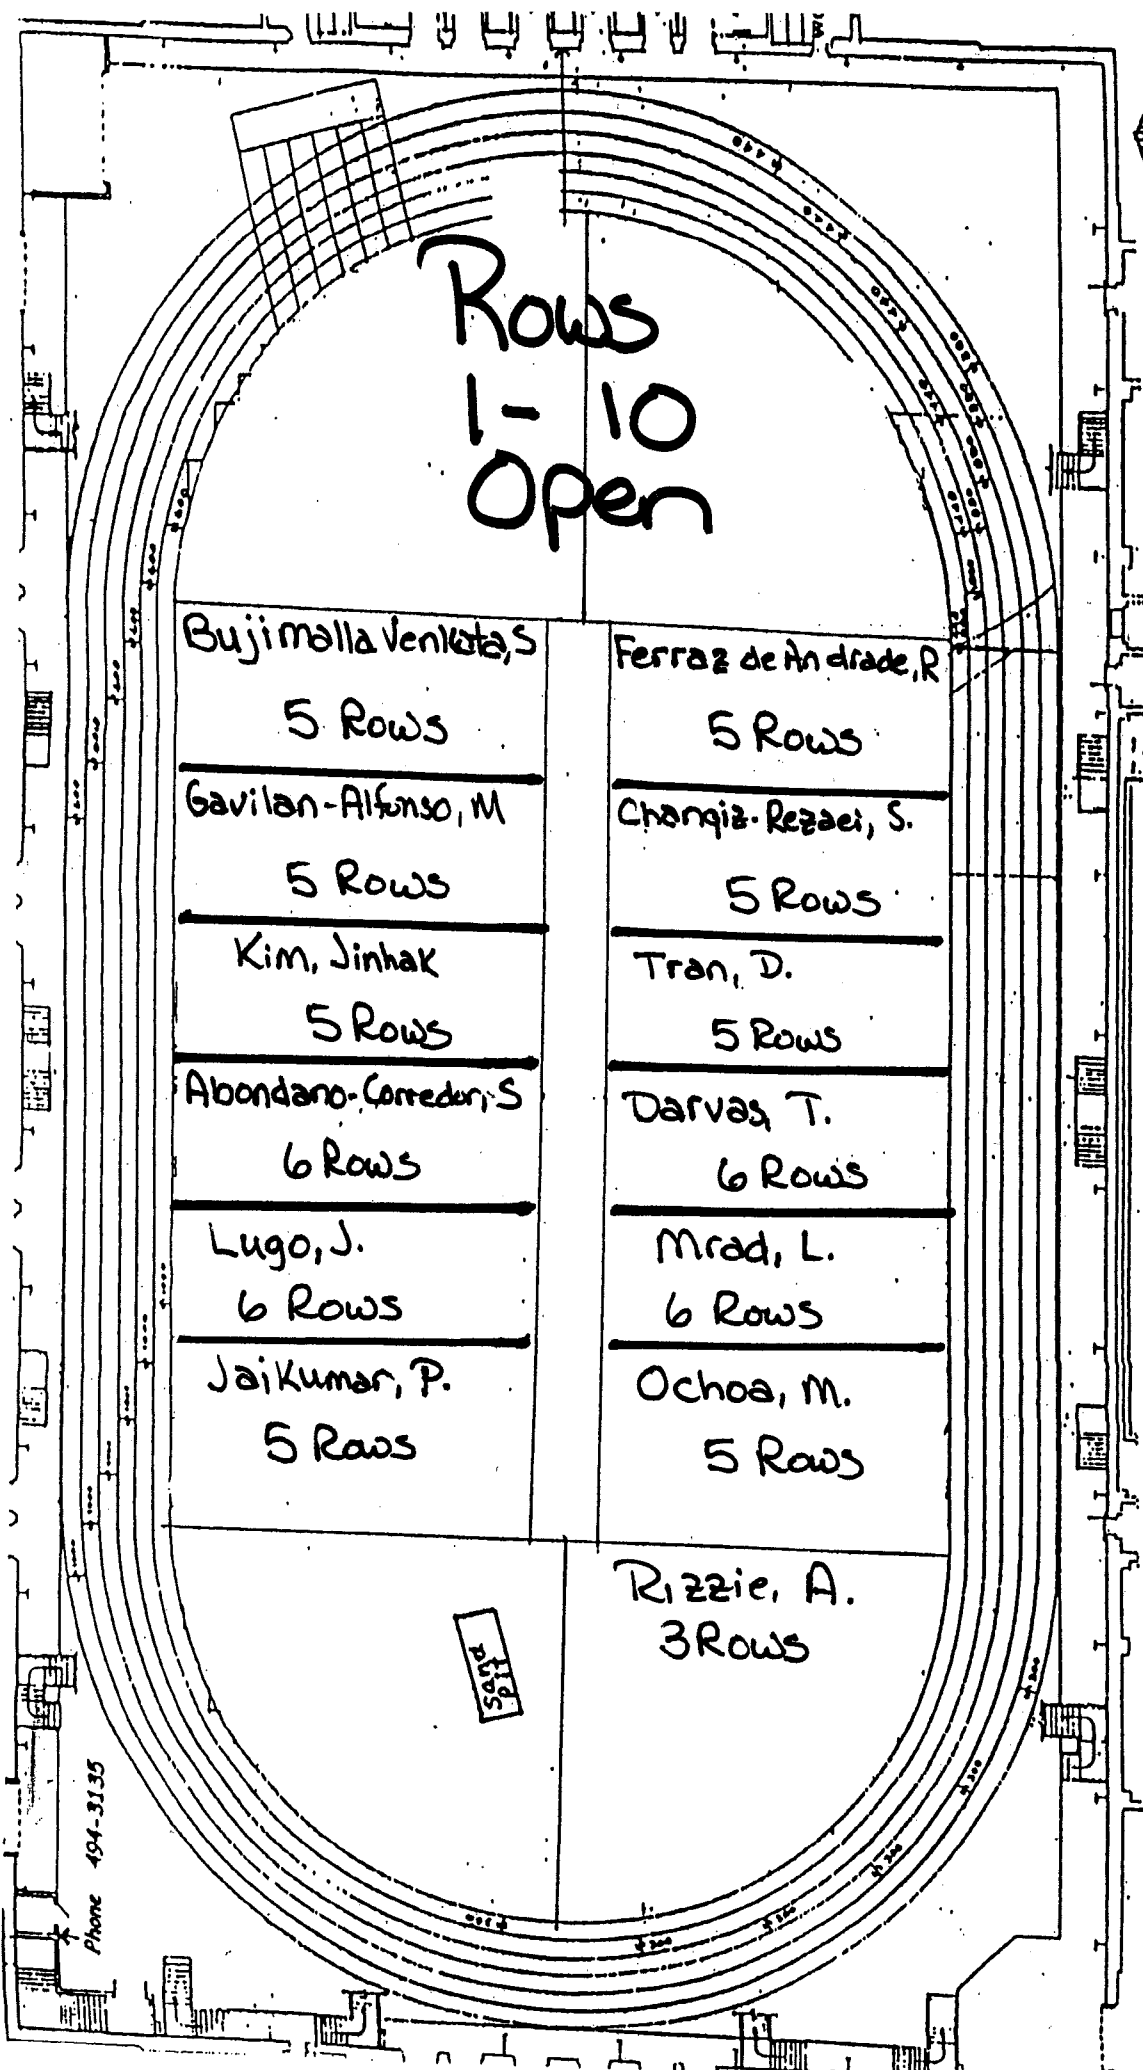

LAMBERT FIELDHOUSE FINAL EXAMINATIONS SEATING ARRANGEMENT

Approximate scale: 1" = 30'-0"

Tues Dec 14, '10

MA 162

Final Exam

3:20 pm -

6:20 pm

ange 1430 tablet arm chairs as shown on the floor plan above. Chairs should be s
ack and four feet side-to-side as shown at right. Fifty-three (53) of these
et-arm chairs positioned along the north side of the center aisle as the first cl
rs should face east. Two instructor tables should be placed at the southeast en
mmodate students in wheel chairs should be placed at the northeast end. D
dards in pairs on each side of the center aisle at every fourth row.