

MA 266


FINAL EXAM

Mon., Dec. 13, 2010

3:20 p.m. – 5:20 p.m.

ALL INSTRUCTORS

LAMB FLDHS

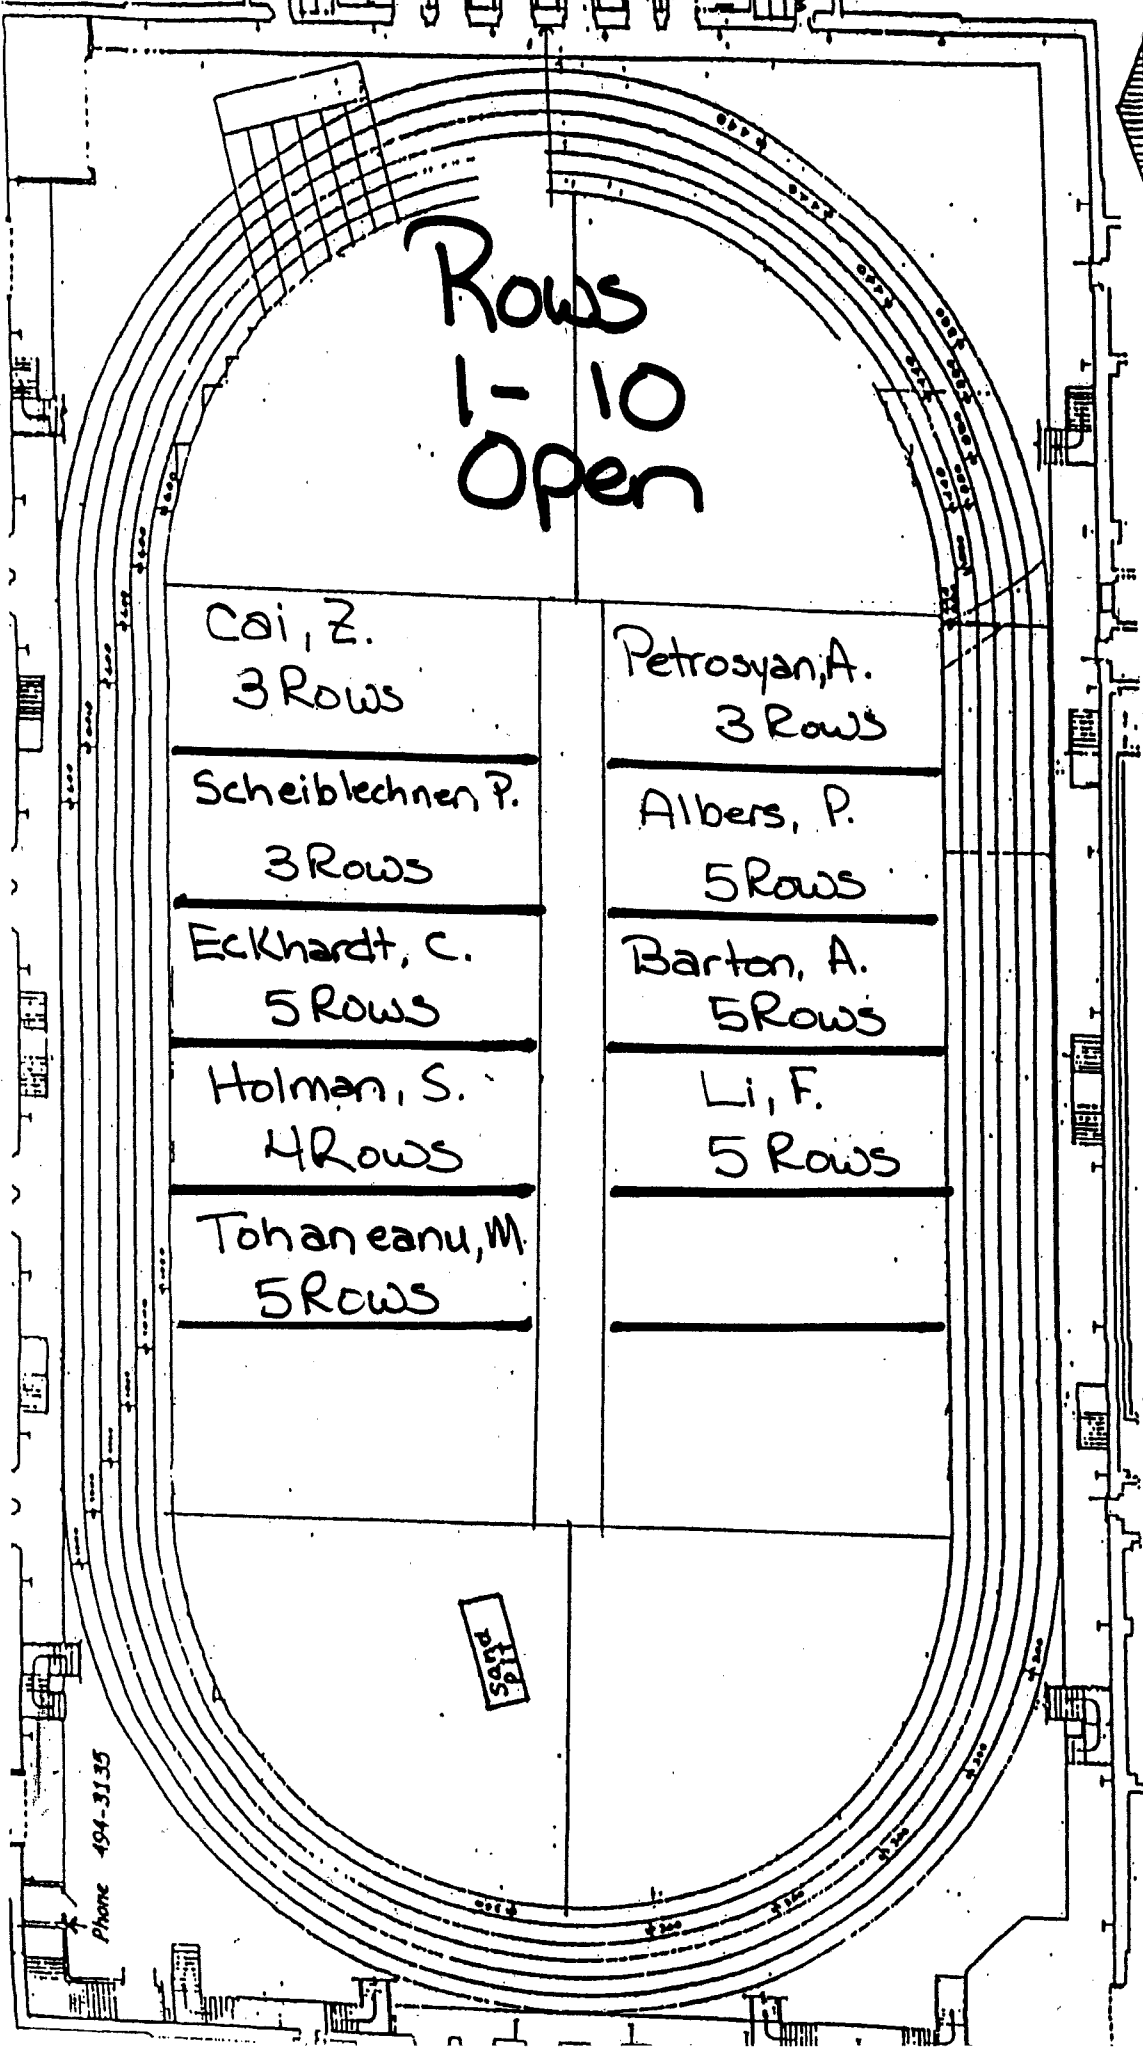

Phone 494-3135

Said

NORTH

LAMBERT FIELDHOUSE FINAL EXAMINATIONS SEATING ARRANGEMENT

Approximate scale: 1" = 30'-0"

Approximate 1430 tablet arm chairs as shown on the floor plan above. Chairs should be spaced back and four feet side-to-side as shown at right. Fifty-three (53) of these student arm chairs positioned along the north side of the center aisle as the first chairs should face east. Two instructor tables should be placed at the southeast end to accommodate students in wheel chairs should be placed at the northeast end. Directors' chairs in pairs on each side of the center aisle at every fourth row.

MA 266 Mon Dec 13th
 Final Exam
 3:20 pm - 5:20 pm