

MA 161


FINAL EXAM

Thurs., May 6, 2010

10:20 a.m. – 12:20 p.m.

ALL INSTRUCTORS

LAMB FLDHS

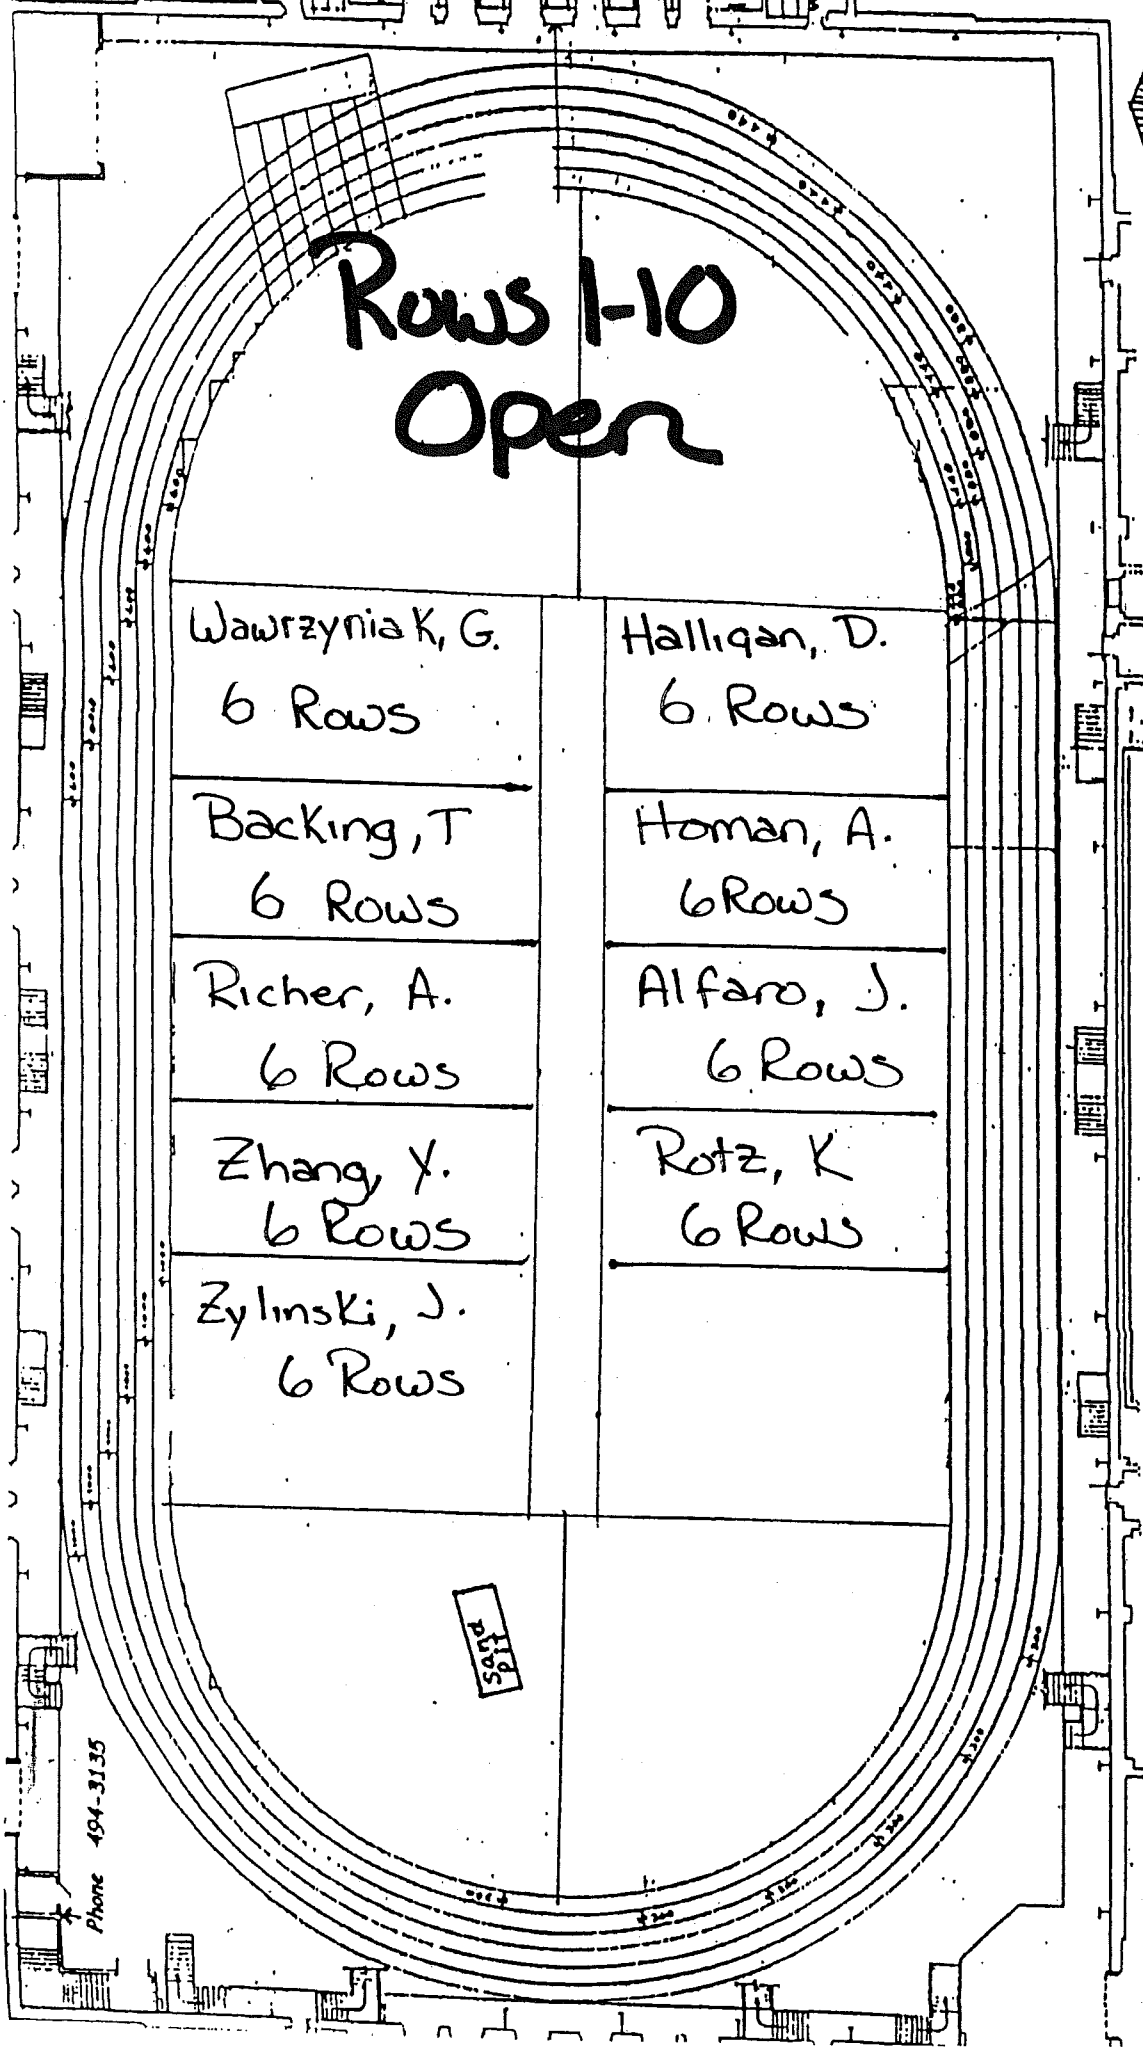

LAMBERT FIELDHOUSE FINAL EXAMINATIONS SEATING ARRANGEMENT

Approximate scale: 1" = 30'-0"

range 1430 tablet arm chairs as shown on the floor plan above. Chair back and four feet side-to-side as shown at right. Fifty-three (53) let-arm chairs positioned along the north side of the center aisle. Chairs should face east. Two instructor tables should be placed at the north end of the center aisle. Wheel chairs should be placed at the north end of the center aisle at every fourth row.

Thurs May 6, 10

10:20 am -

12:20 pm

MA 161

Final Exam