

MA 162


FINAL EXAM

Fri., May 7, 2010

3:20 p.m. – 5:20 p.m.

ALL INSTRUCTORS

LAMB FLDHS

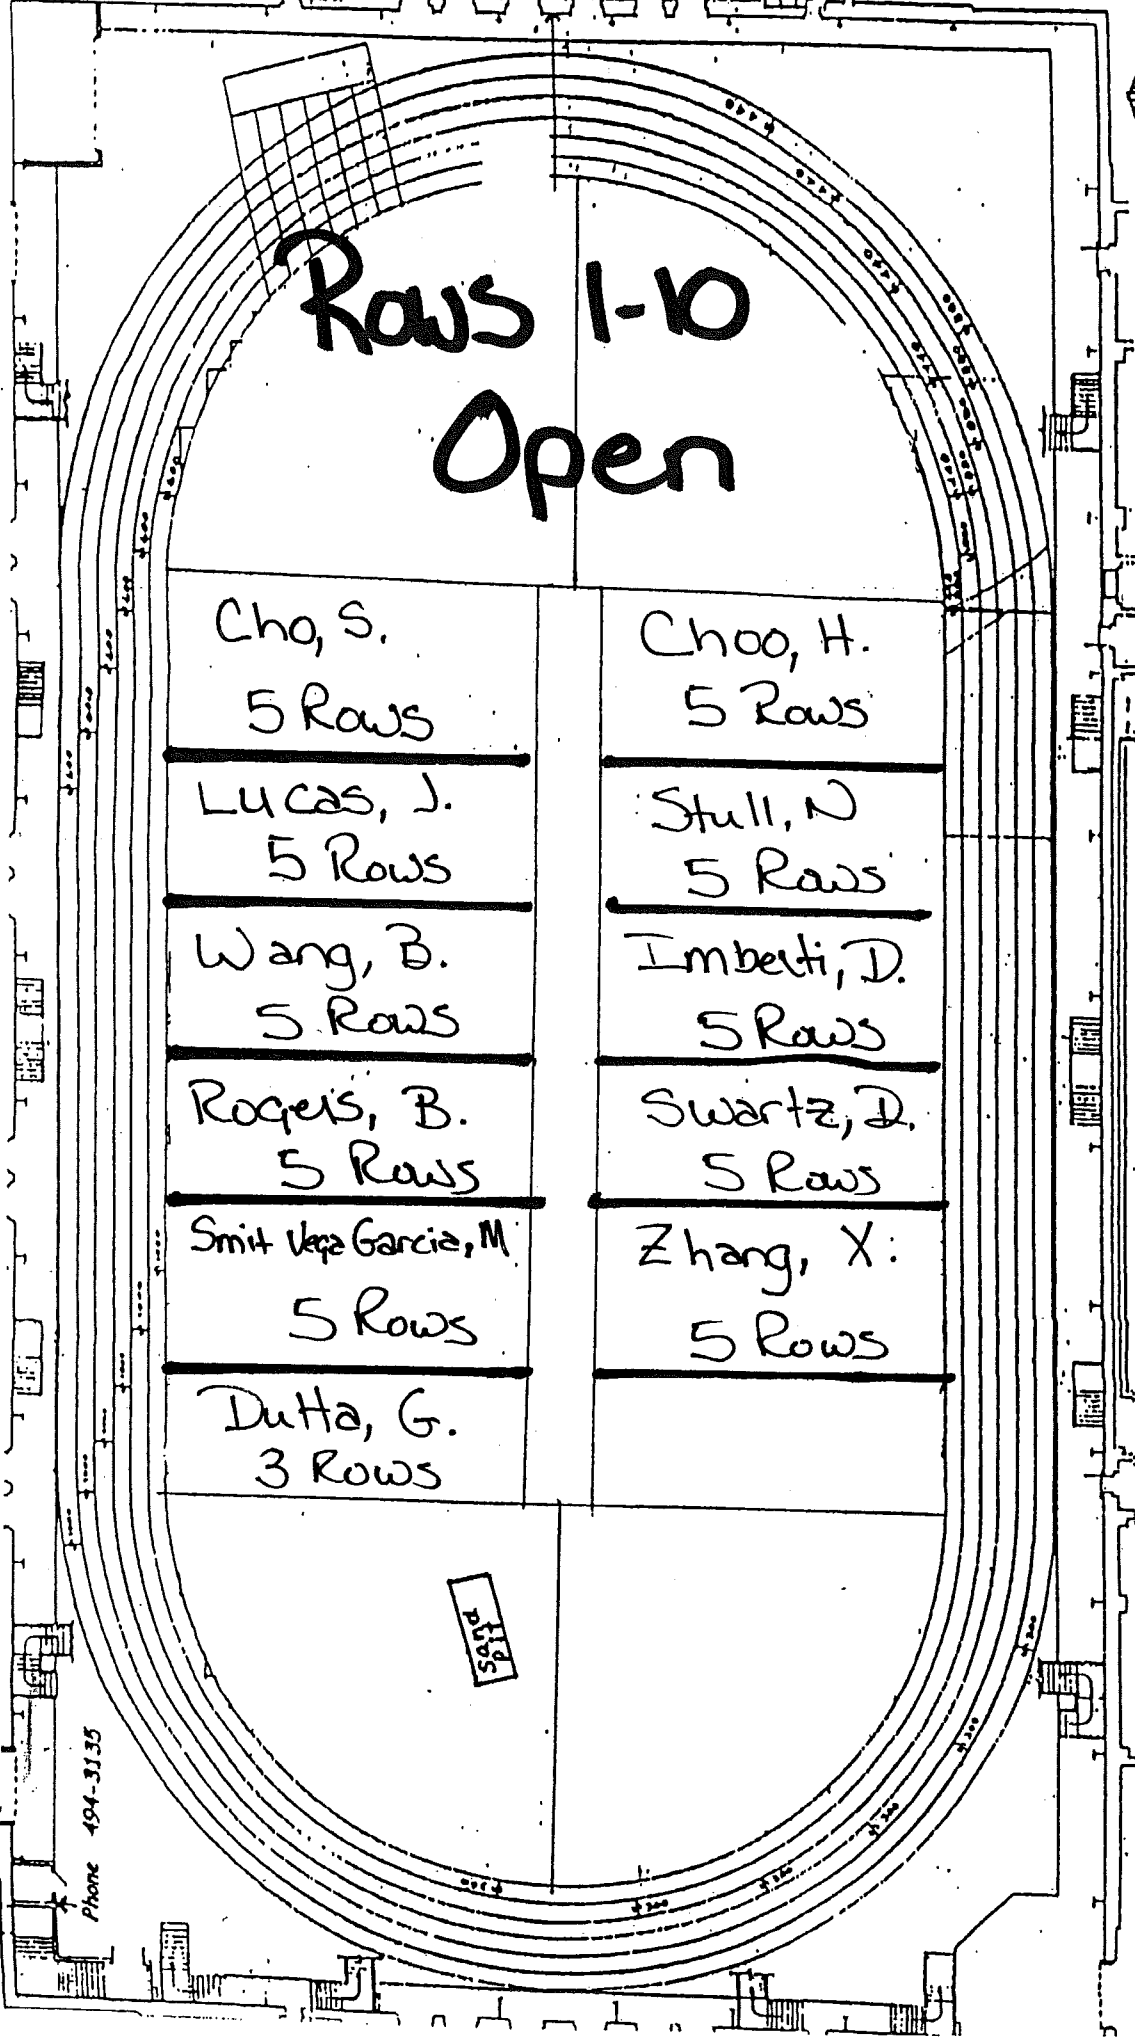

Phone 494-3135

Rows 1-10
Open

Cho, S.
5 Rows

Lucas, J.
5 Rows

Wang, B.
5 Rows

Rogers, B.
5 Rows

Smit Vega Garcia, M.
5 Rows

Dutta, G.
3 Rows

SOLD

Choo, H.
5 Rows

Stull, N.
5 Rows

Imberti, D.
5 Rows

Swartz, D.
5 Rows

Zhang, X.
5 Rows



LAMBERT FIELDHOUSE FINAL EXAMINATIONS SEATING ARRANGEMENT

Approximate scale: 1" = 30'-0"

range 1430 tablet arm chairs as shown on the floor plan above. Chairs s back and four feet side-to-side as shown at right. Fifty-three (53) let-arm chairs positioned along the north side of the center aisle as t irs should face east. Two instructor tables should be placed at the so accommodate students in wheel chairs should be placed at the northea rds in pairs on each side of the center aisle at every fourth row.

MA 162 Fri, May 7, 10

Final 3:20 pm -

Exam

5:20 pm