

MA 266


FINAL EXAM

Sat., May 8, 2010

8:00 a.m. – 10:00 a.m.

ALL INSTRUCTORS

LAMB FLDHS

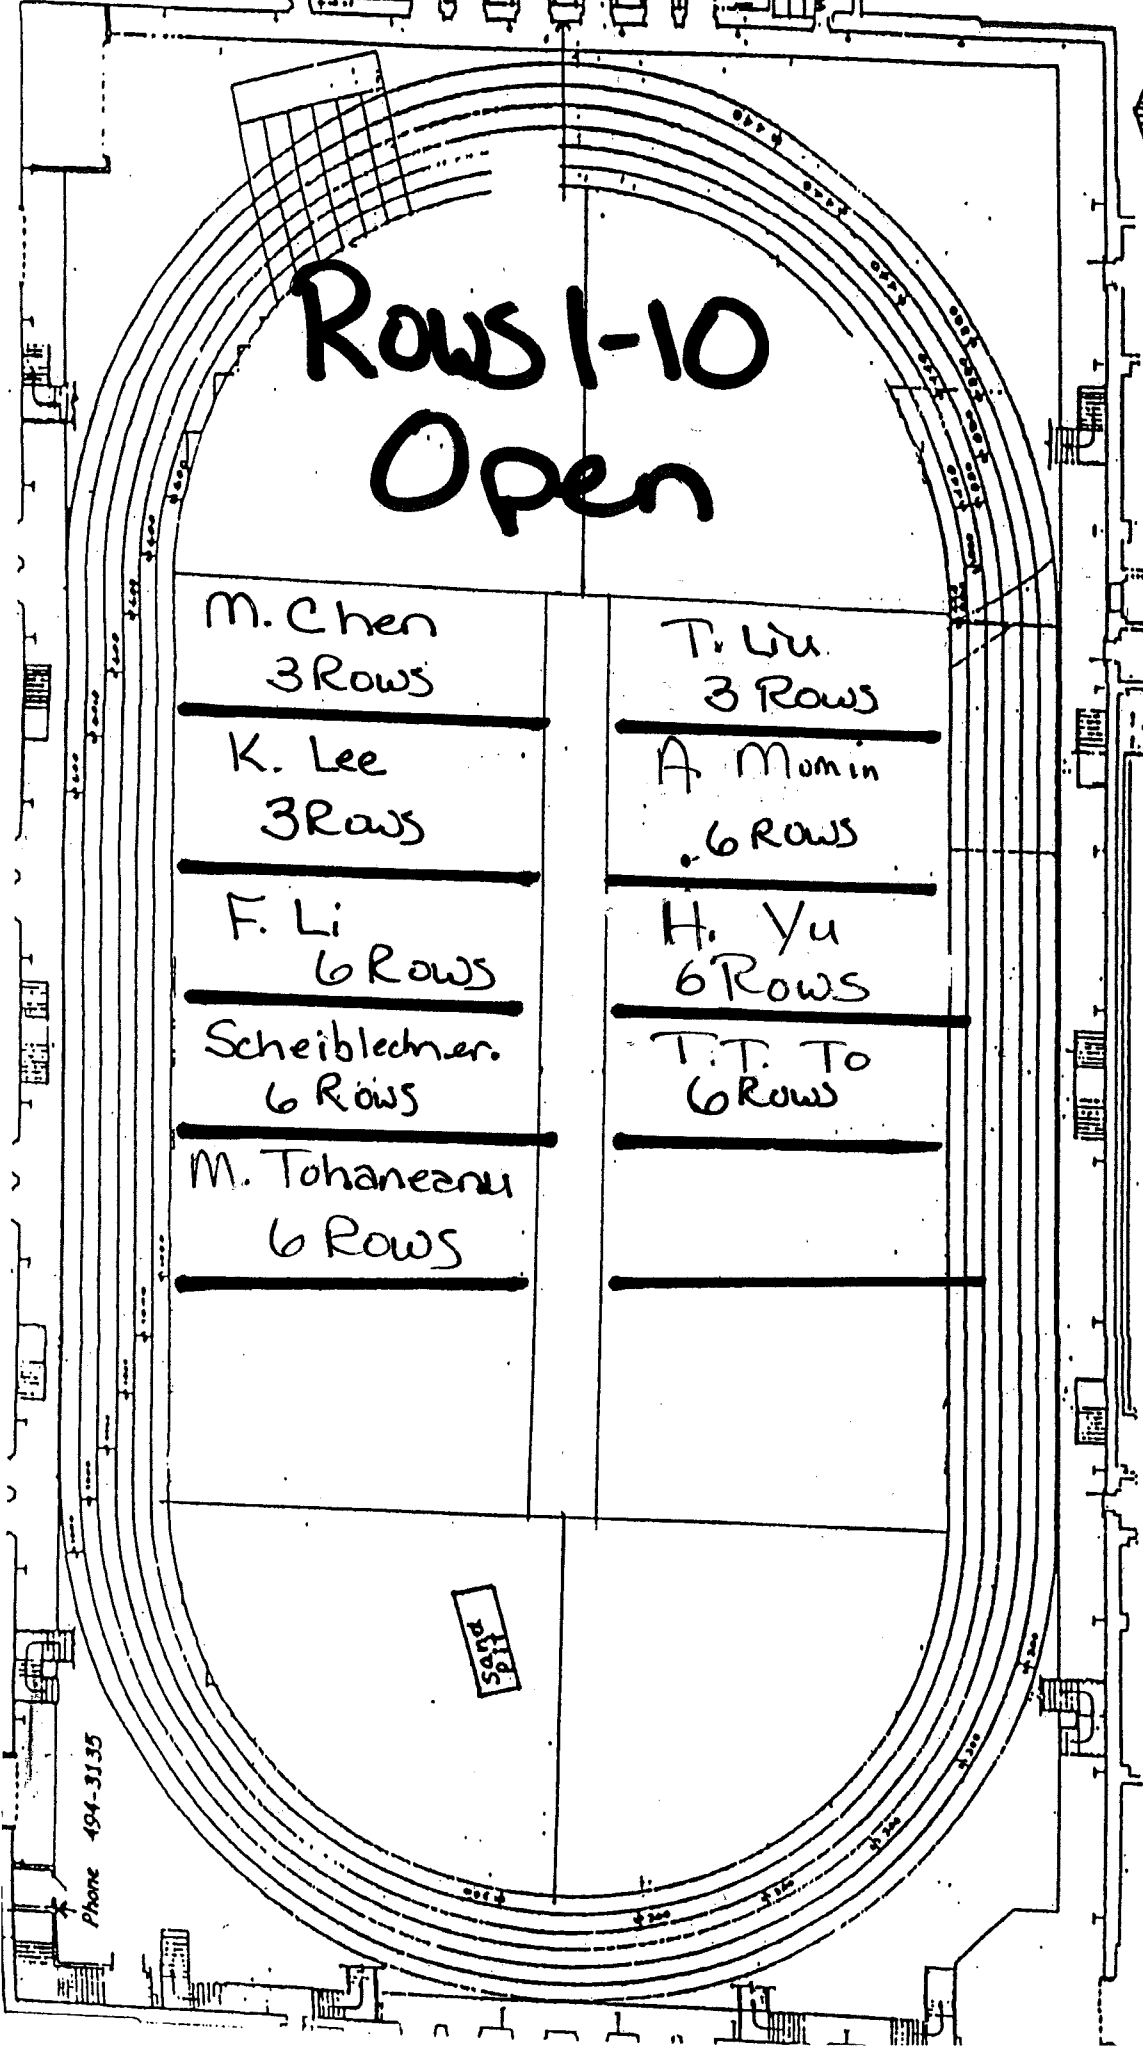

Rows 1-10
Open

M. Chen
3 Rows

K. Lee
3 Rows

F. Li
6 Rows

Scheiblechner
6 Rows

M. Tohaneanu
6 Rows

T. Liu
3 Rows

A. Momin
6 Rows

H. Yu
6 Rows

T.T. To
6 Rows

SODA PIT

Phone 494-3135



LAMBERT FIELDHOUSE FINAL EXAMINATIONS SEATING ARRANGEMENT

Approximate scale: 1" = 30'-0"

range 1430 tablet arm chairs as shown on the floor plan. The chairs should be arranged in pairs on each side of the center aisle at the north end of the room. Two instructor tables should be positioned along the north side of the room.

Sat. May 8, 10

MA 266

8:00am - 10:00am

Final Exam