

# MA 161


# FINAL EXAM

Weds., May 4, 2011

7:00 p.m. - 9:00 p.m.

ALL INSTRUCTORS

LAMB FLDHS

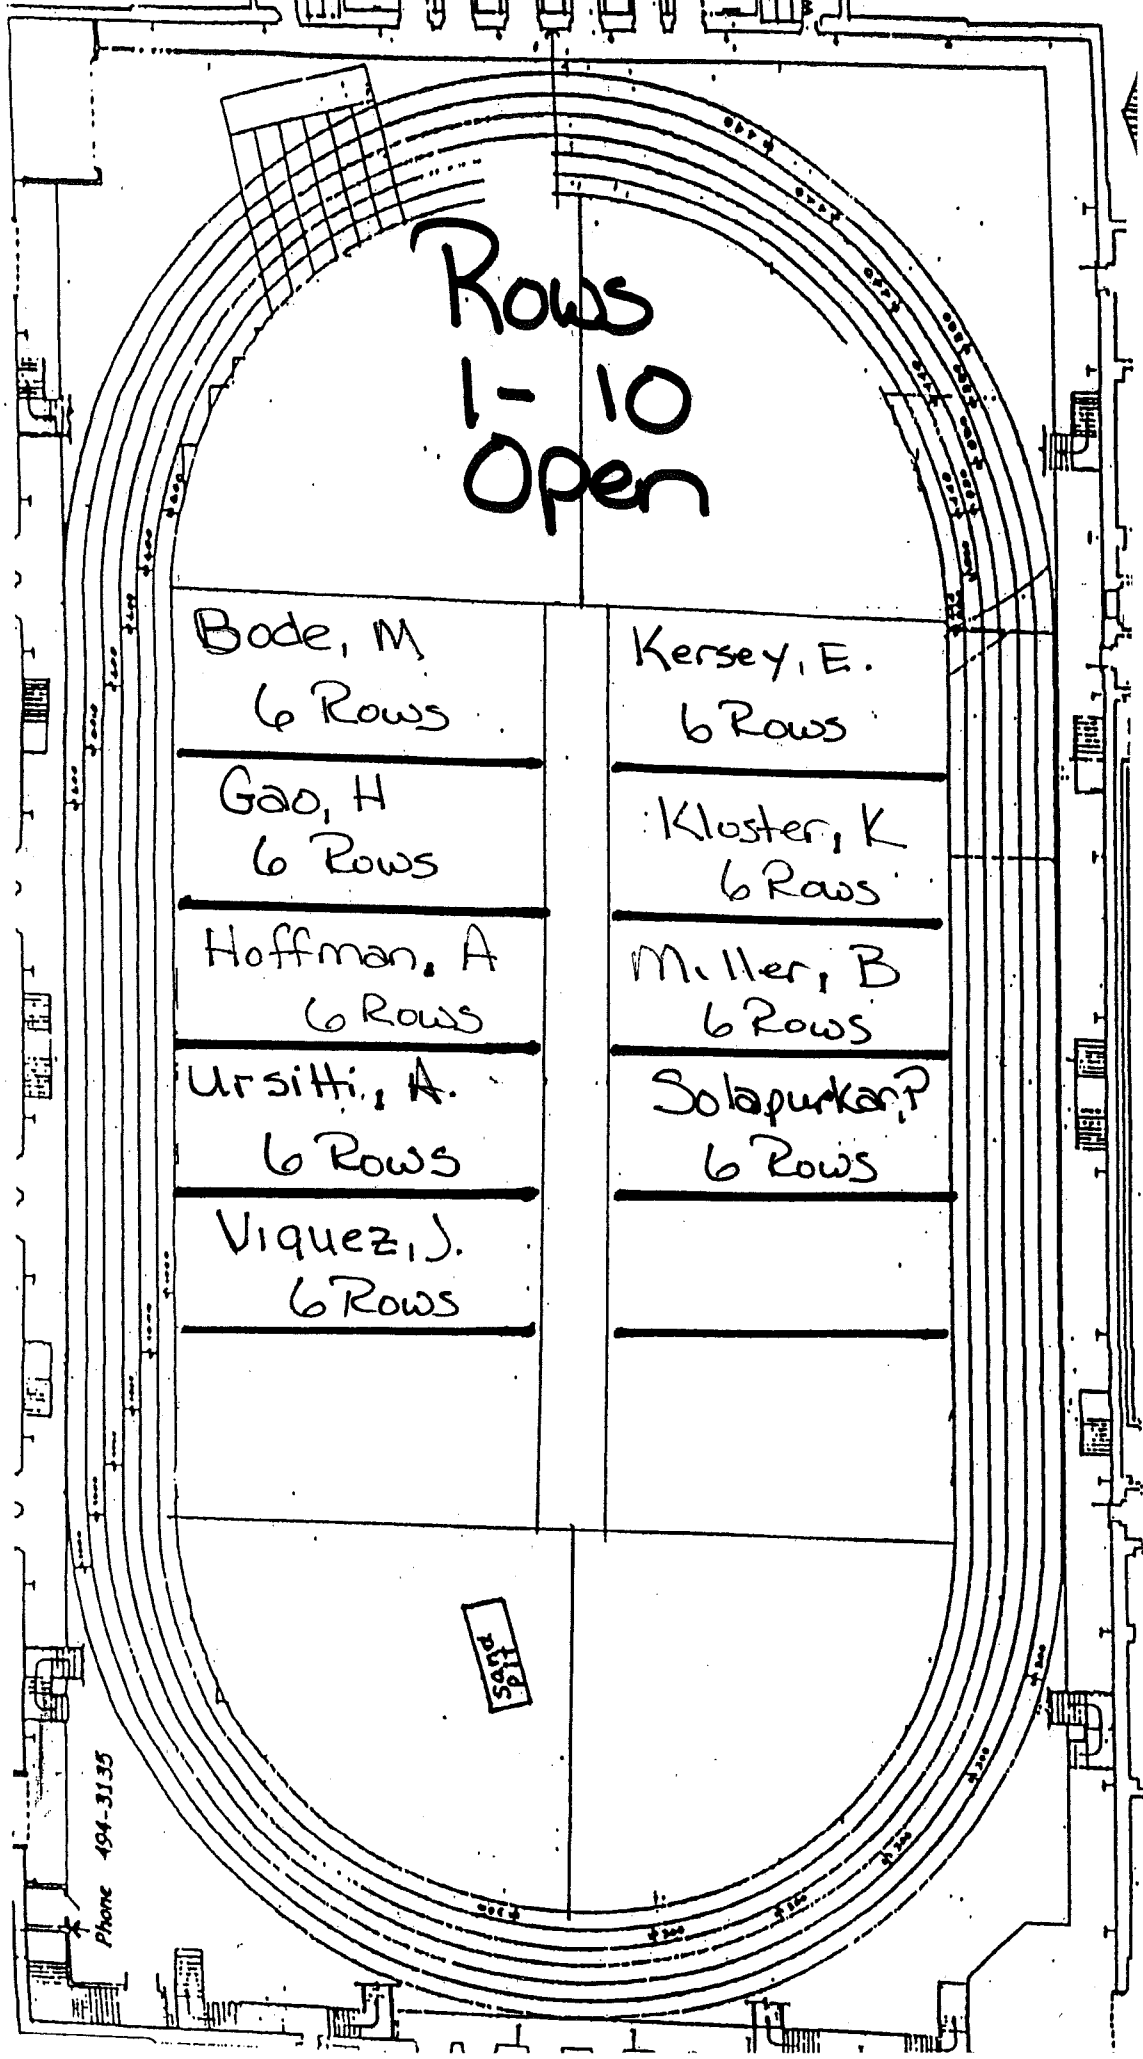

May 4, '11  
7:00 pm -  
9:00 pm

**MA161**  
**Final Exam**

**LAMBERT FIELDHOUSE FINAL EXAMINATIONS SEATING ARRANGE**

Approximate scale: 1" = 30'-0"

range 1430 tablet arm chairs as shown on the floor plan above. Chairs should be spaced back and four feet side-to-side as shown at right. Fifty-three (53) of these should be positioned along the north side of the center aisle as the first chair in each row should face east. Two instructor tables should be placed at the southeast end and two instructor tables should be placed at the northeast end. Distribute students in pairs on each side of the center aisle at every fourth row.