

# MA 162


# FINAL EXAM

Fri., May 6, 2011

10:20 a.m. - 12:20 p.m.

ALL INSTRUCTORS

LAMB FLDHS

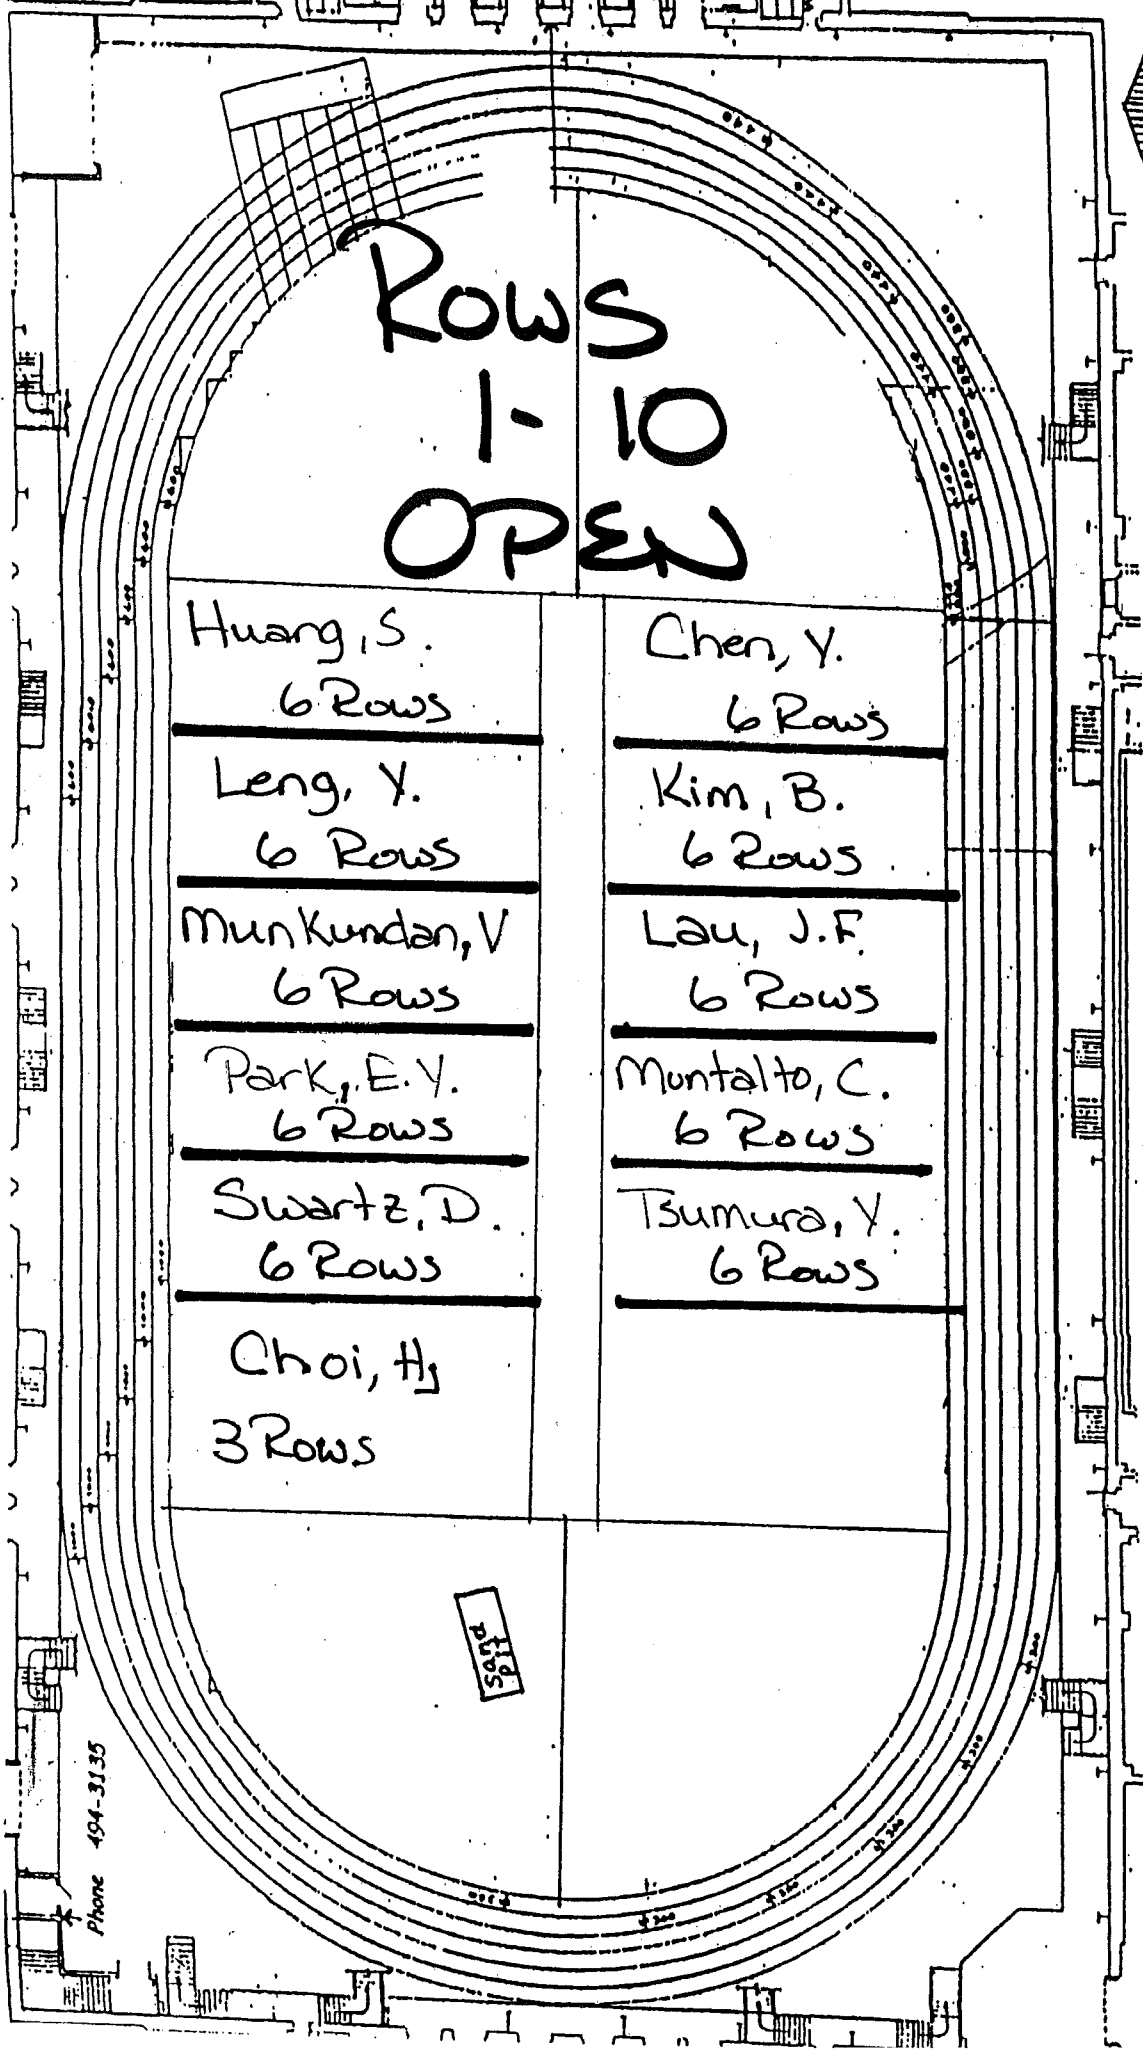

**LAMBERT FIELDHOUSE FINAL EXAMINATIONS SEATING ARRANGEMENT**

Approximate scale: 1" = 30'-0"

Arrange 1430 tablet arm chairs as shown on the floor plan above. Chairs should be spaced back and four feet side-to-side as shown at right. Fifty-three (53) of these student arm chairs positioned along the north side of the center aisle as the first chairs should face east. Two instructor tables should be placed at the southeast end. Accommodate students in wheel chairs should be placed at the northeast end. Directors in pairs on each side of the center aisle at every fourth row.

MA 162 May 6, 11  
Final Exam  
10:00 am -  
12:00 pm