

# MA 166


## FINAL EXAM

Fri., May 6, 2011

7:00 p.m. – 9:00 p.m.

ALL INSTRUCTORS

LAMB FLDHS

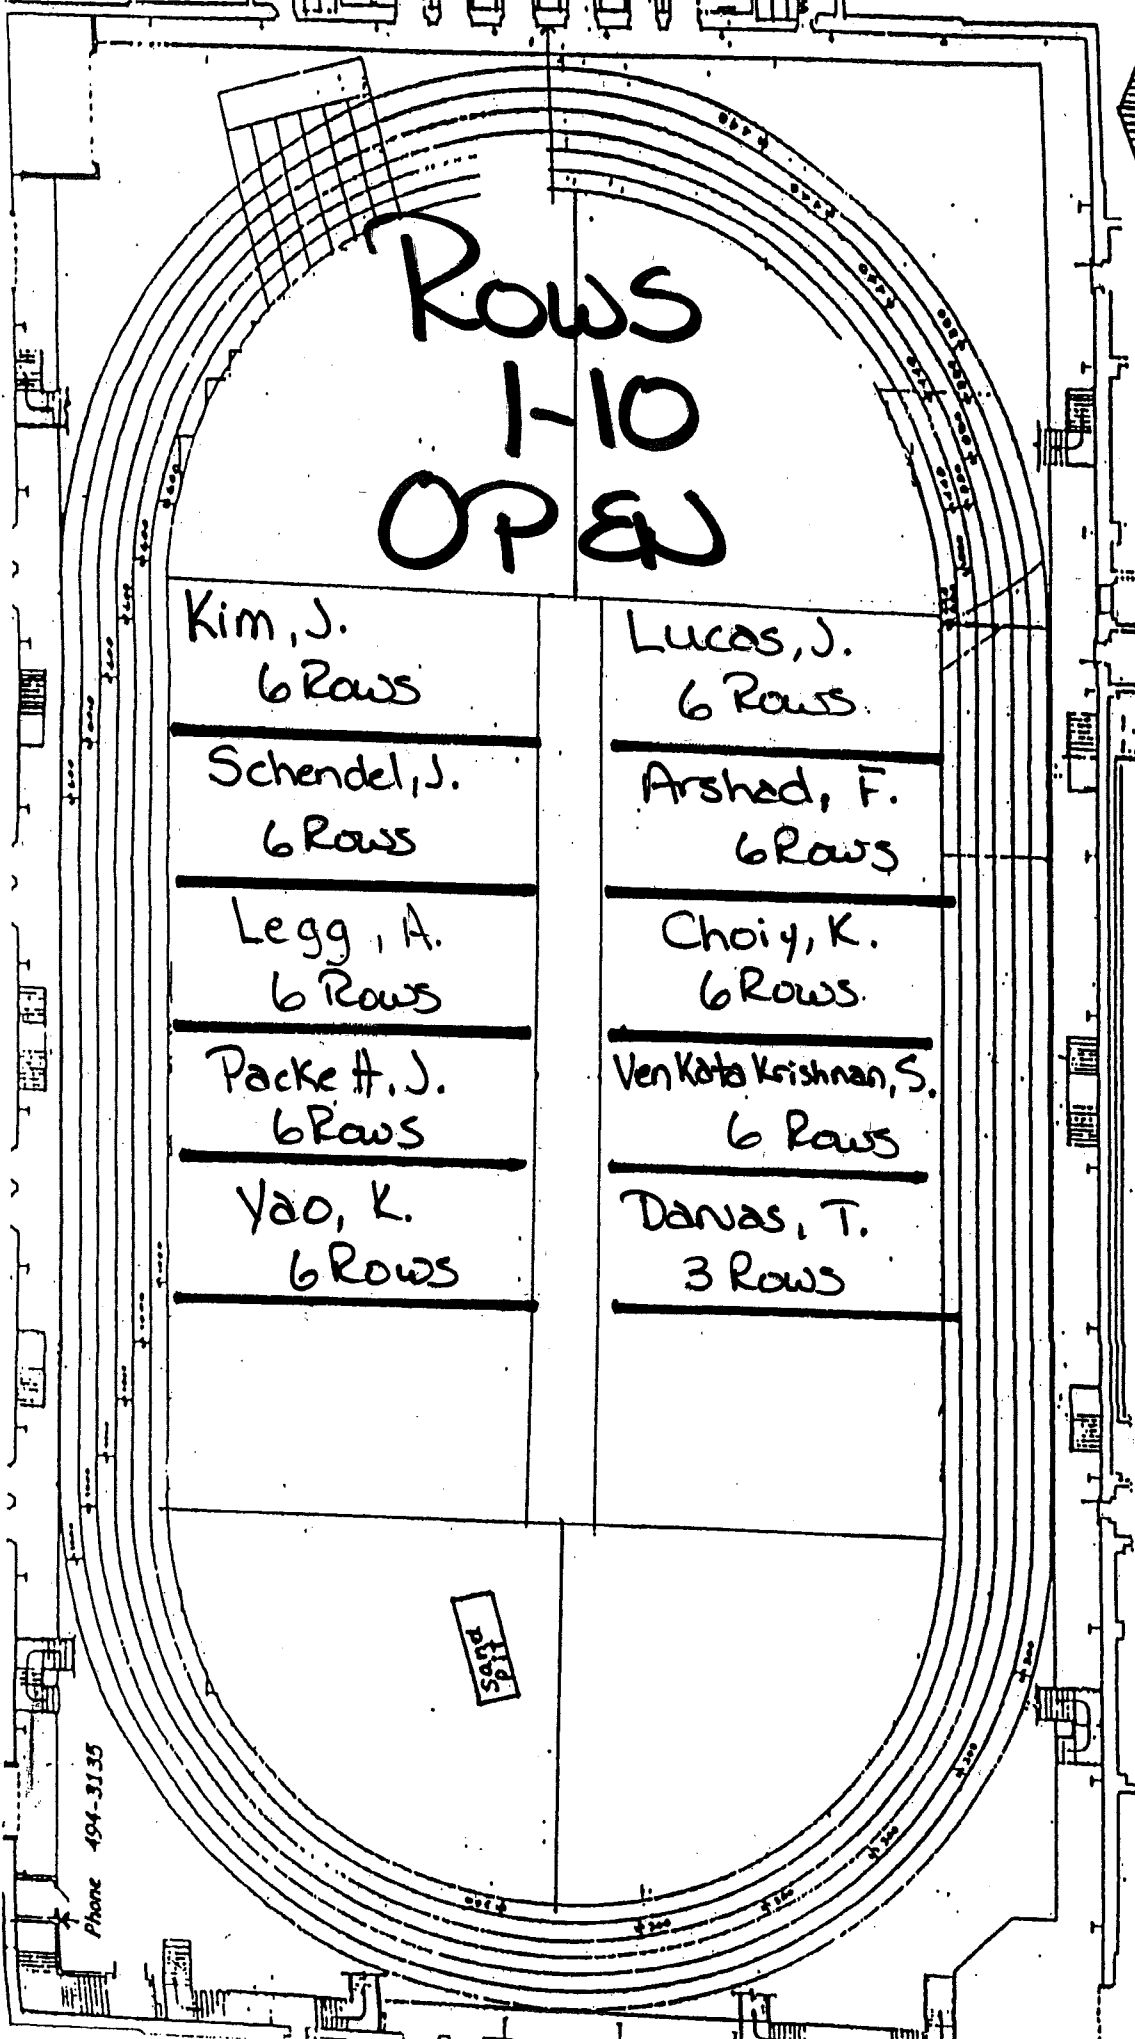

Phone 494-3135

ROWS  
1-10  
OPEN

Kim, J.  
6 Rows

---

Schendel, J.  
6 Rows

---

Legg, A.  
6 Rows

---

Packe H., J.  
6 Rows

---

Yao, K.  
6 Rows

Lucas, J.  
6 Rows

---

Arshed, F.  
6 Rows

---

Choi, K.  
6 Rows

---

Venkata Krishnan, S.  
6 Rows

---

Danas, T.  
3 Rows

SOLD

LAMBERT FIELDHOUSE FINAL EXAMINATIONS SEATING ARRANGEMENT

Approximate scale: 1" = 30'-0"

Approximate 1430 tablet arm chairs as shown on the floor plan above. Chairs should be spaced 18" and four feet side-to-side as shown at right. Fifty-three (53) of these short arm chairs positioned along the north side of the center aisle as the first chair should face east. Two instructor tables should be placed at the southeast end at approximately 10:00 AM. Students in wheel chairs should be placed at the northeast end. Distribute students in pairs on each side of the center aisle at every fourth row.

MA 166 May 6, 11

Final Exam

7:00 PM -  
9:00 PM