

MA 261


FINAL EXAM

Fri., May 6, 2011

3:20 p.m. – 5:20 p.m.

ALL INSTRUCTORS

LAMB FLDHS

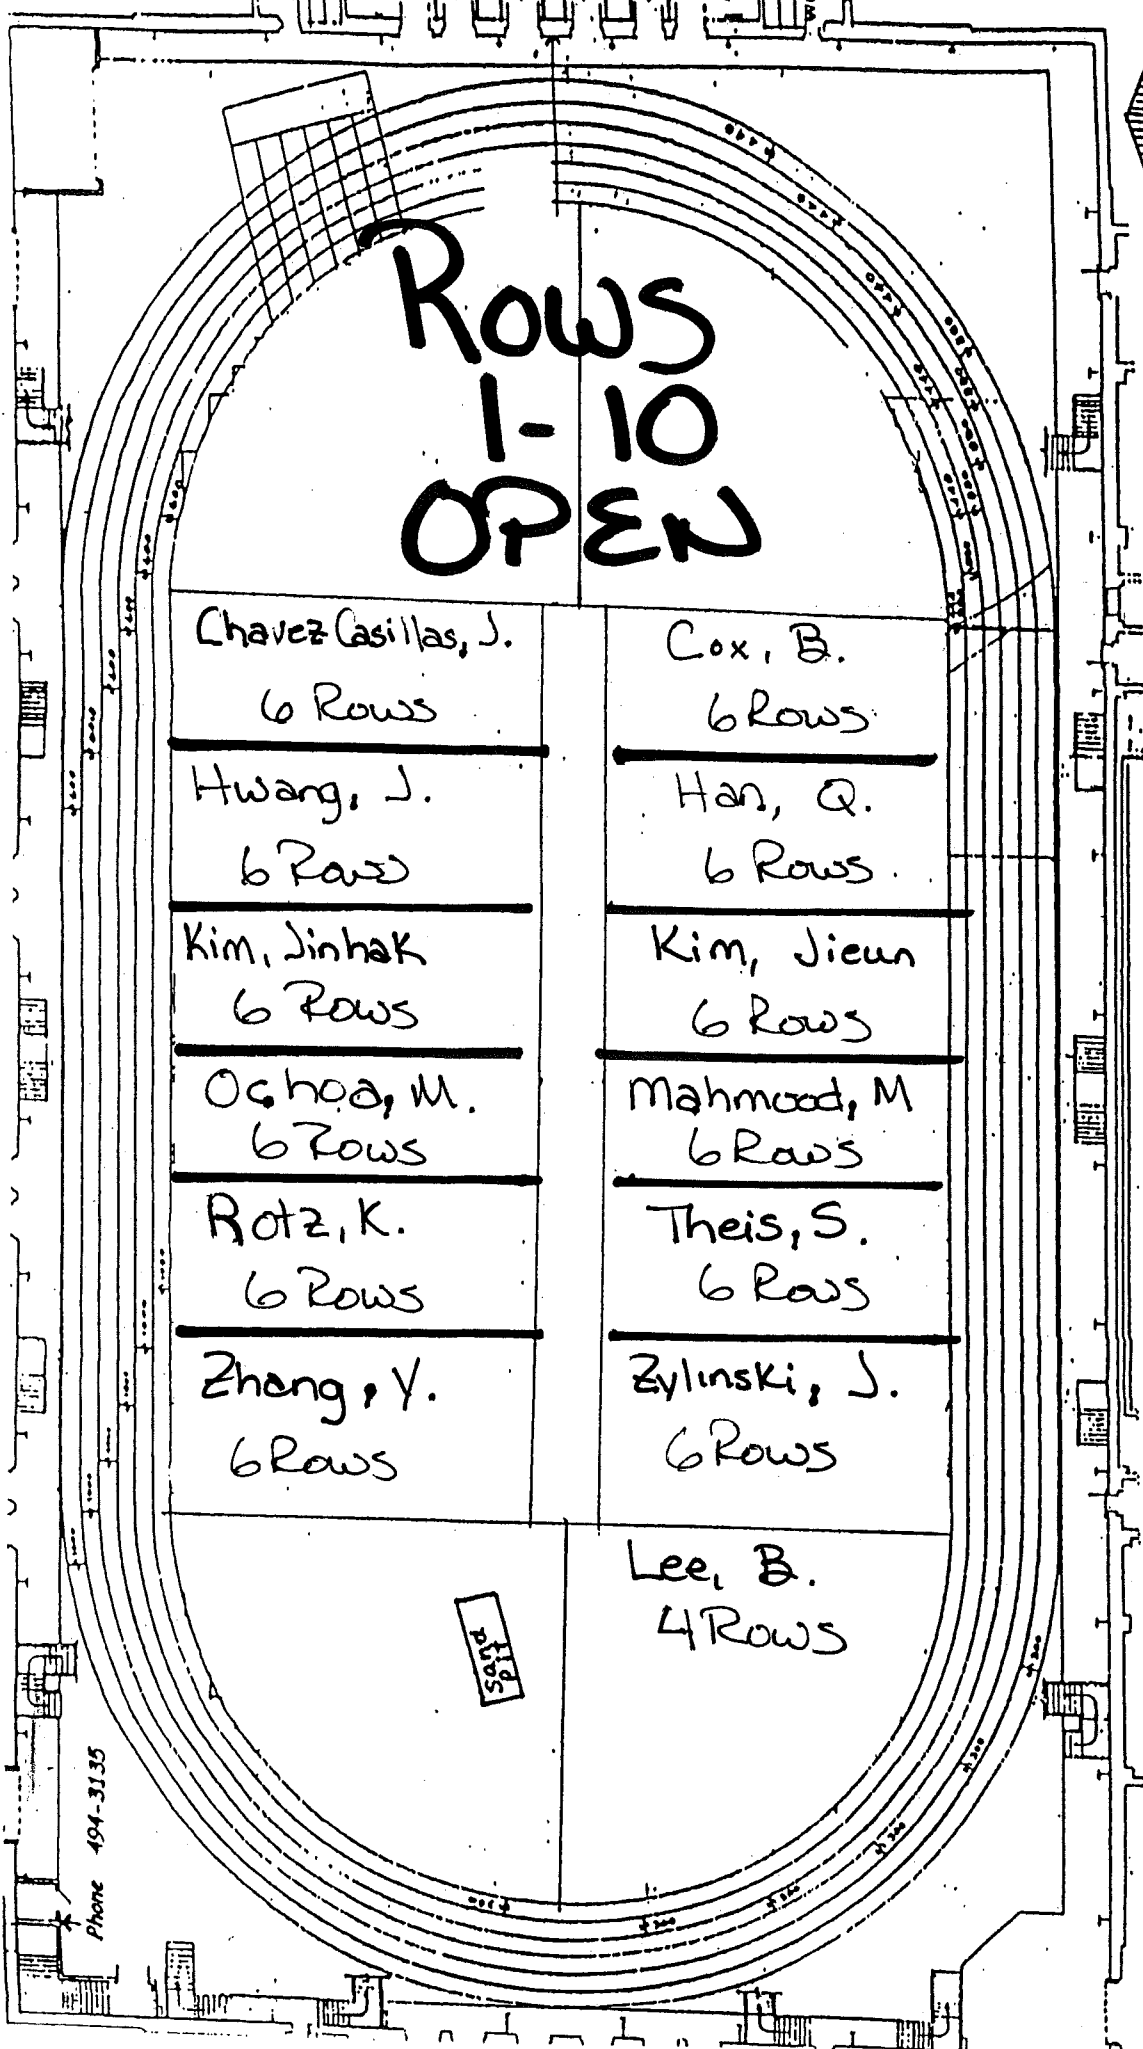

LAMBERT FIELDHOUSE FINAL EXAMINATIONS SEATING ARRANGEMENT

Approximate scale: 1" = 30'-0"

Range 1430 tablet arm chairs as shown on the floor plan above. Chairs should be spaced back and four feet side-to-side as shown at right. Fifty-three (53) of these short-let-arm chairs positioned along the north side of the center aisle as the first chairs should face east. Two instructor tables should be placed at the southeast end to accommodate students in wheel chairs should be placed at the northeast end. Distances in pairs on each side of the center aisle at every fourth row.

MA 261 May 6, 11
Final Exam
3:20 pm - 5:20 pm