

MA 265


FINAL EXAM

Weds., Dec. 12, 2012

7:00 p.m. – 9:00 p.m.

ALL INSTRUCTORS

LAMB FLDHS

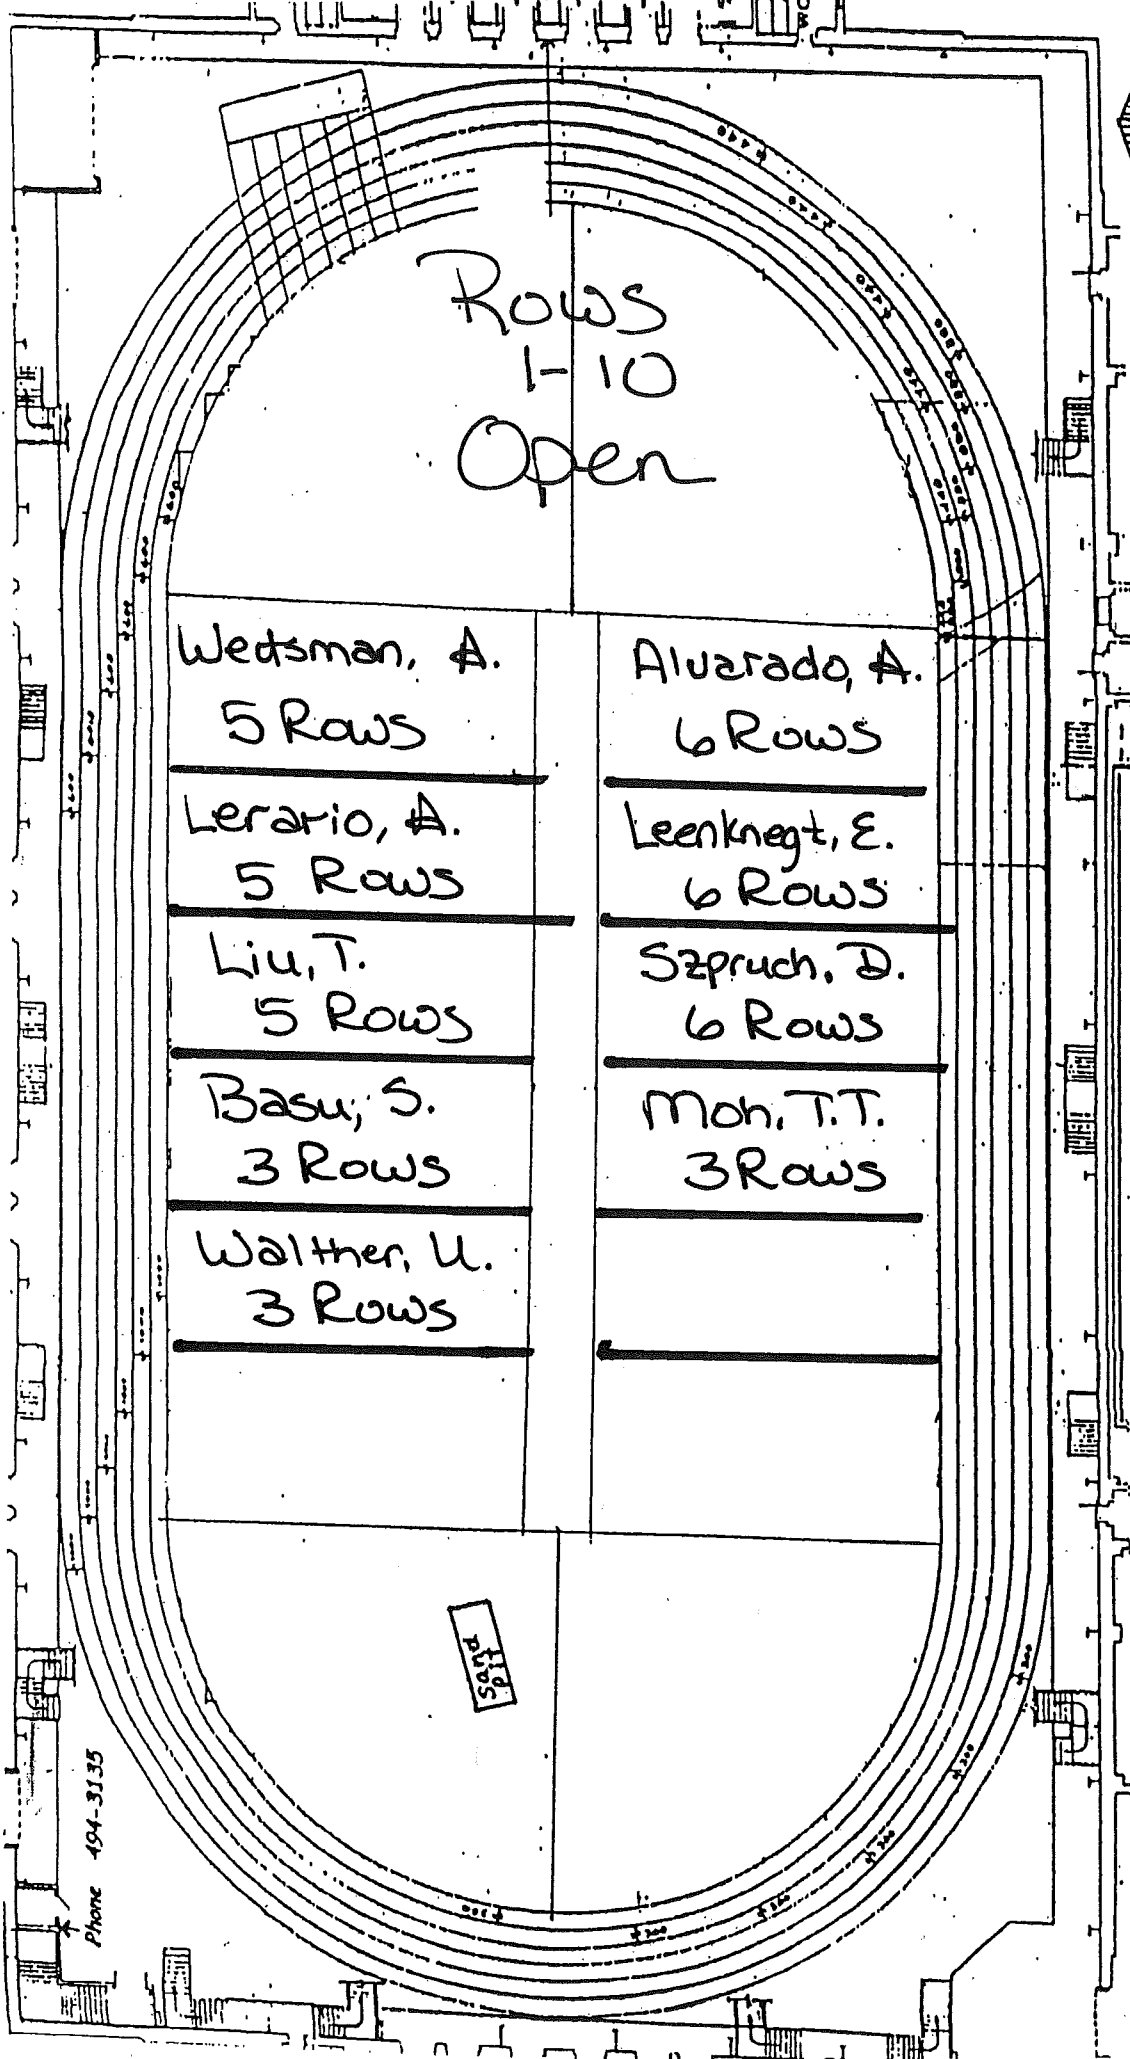

LAMBERT FIELDHOUSE FINAL EXAMINATIONS SEATING ARRANGEMENT

Approximate scale: 1" = 30' or

MA 865 **Weds, Dec 12, 12**
7:00pm - 9:00pm
Final Exam

ange 1430 tablet arm chairs as shown on the floor plan
back and four feet side-to-side as shown at right.
et-arm chairs positioned along the north side of the
rs should face east. Two instructor tables should be
immodate students in wheel chairs should be placed
dards in pairs on each side of the center aisle at every