

MA 266


FINAL EXAM

Tues., Dec. 11, 2012

10:30 a.m. – 12:30 p.m.

ALL INSTRUCTORS


LAMB FLDHS

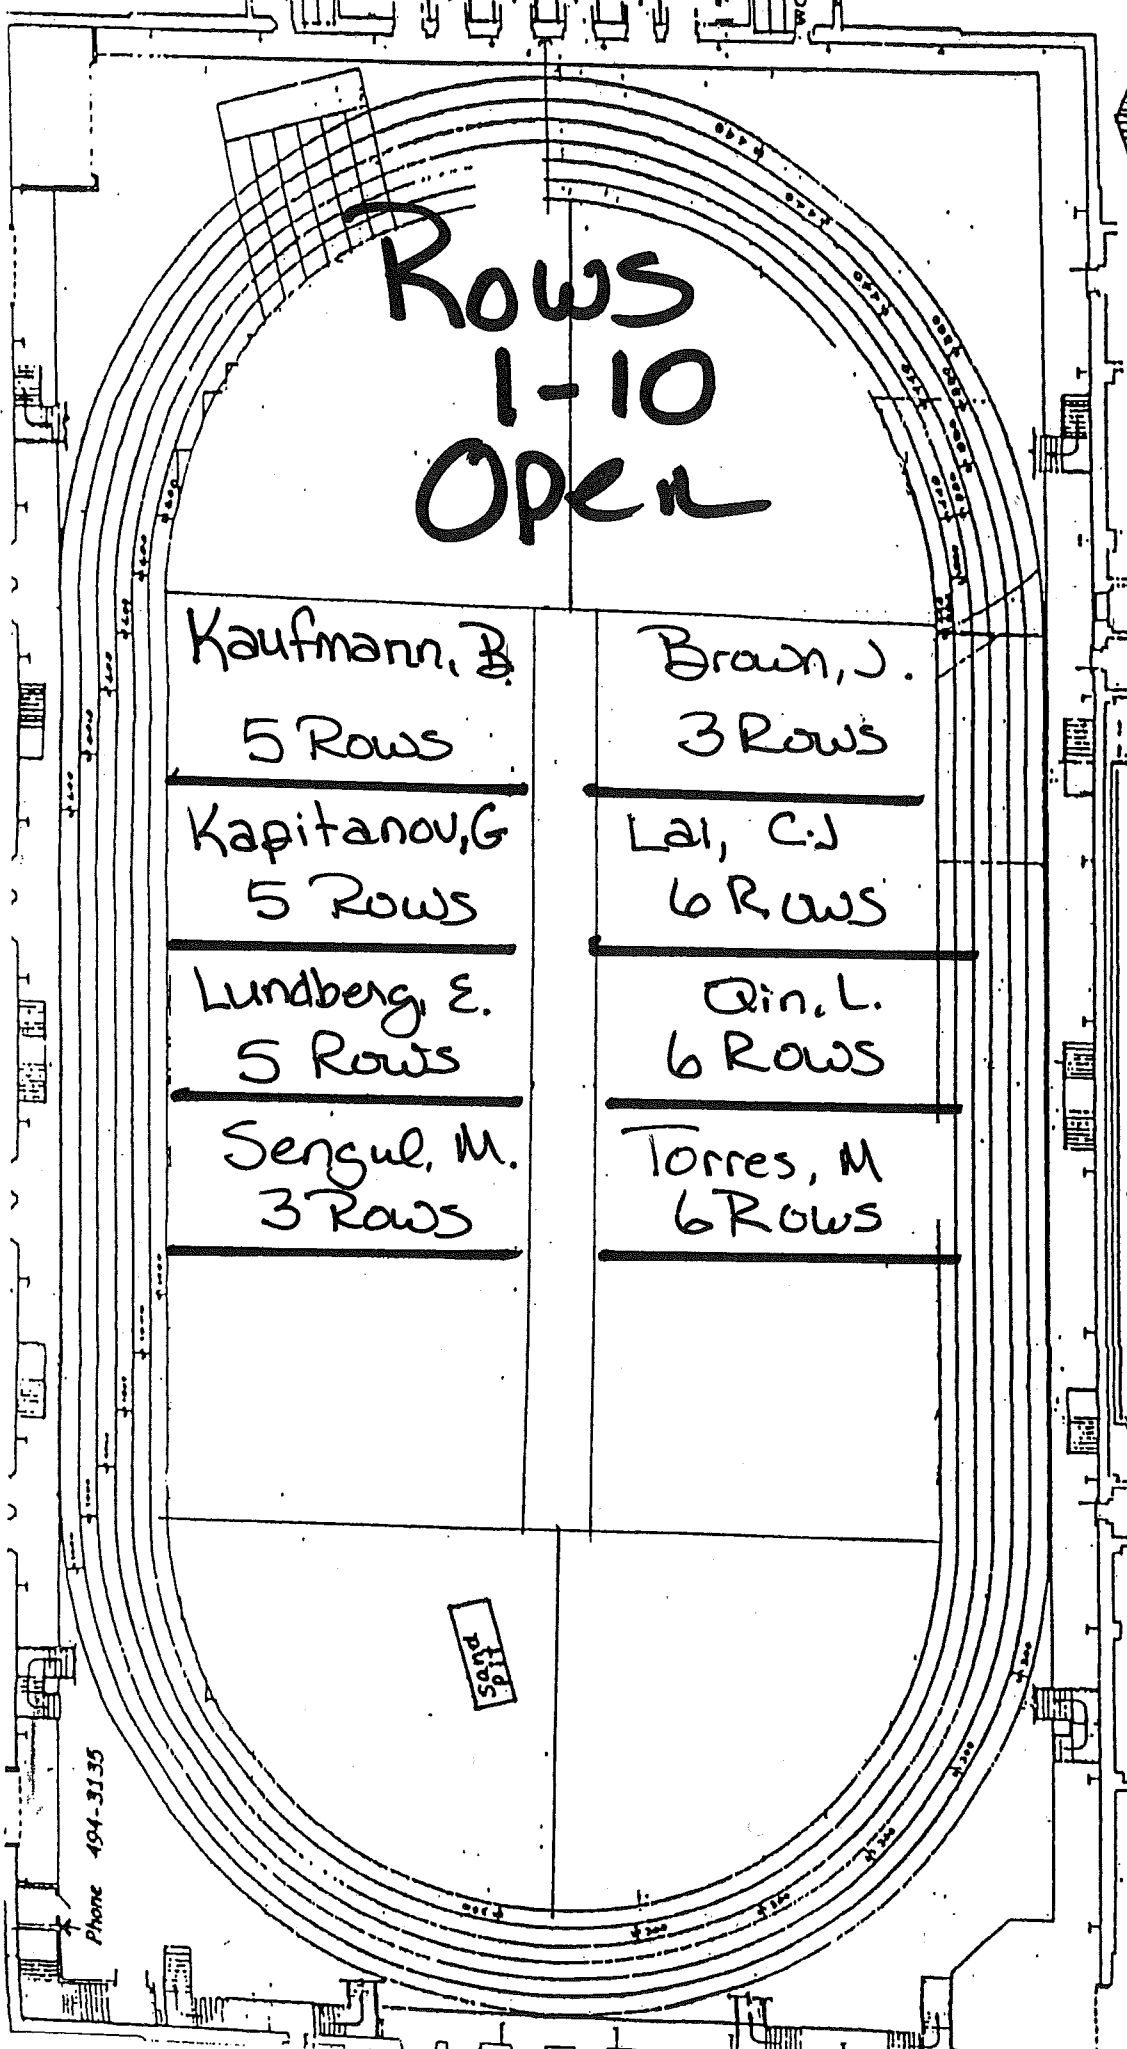

LAMBERT FIELDHOUSE FINAL EXAMINATIONS SEATING ARRANGEMENT

Approximate scale: 1" = 4'-0"

Approximate 1430 tablet arm chairs as shown on the floor plan. Back and four feet side-to-side as shown at right. Tablet arm chairs positioned along the north side of the room should face east. Two instructor tables should be positioned at the north end of the room. Wheel chairs should be positioned in pairs on each side of the center aisle at

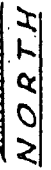

Tues, Dec 11: 12
10:30am - 12:30 pm

MA 2666
Final Exam

Phone 494-3135