

# MA 162


## Final Exam

Weds., May 2, 2012

10:20 a.m. – 12:20 p.m.

ALL INSTRUCTORS

LAMB FLDHS

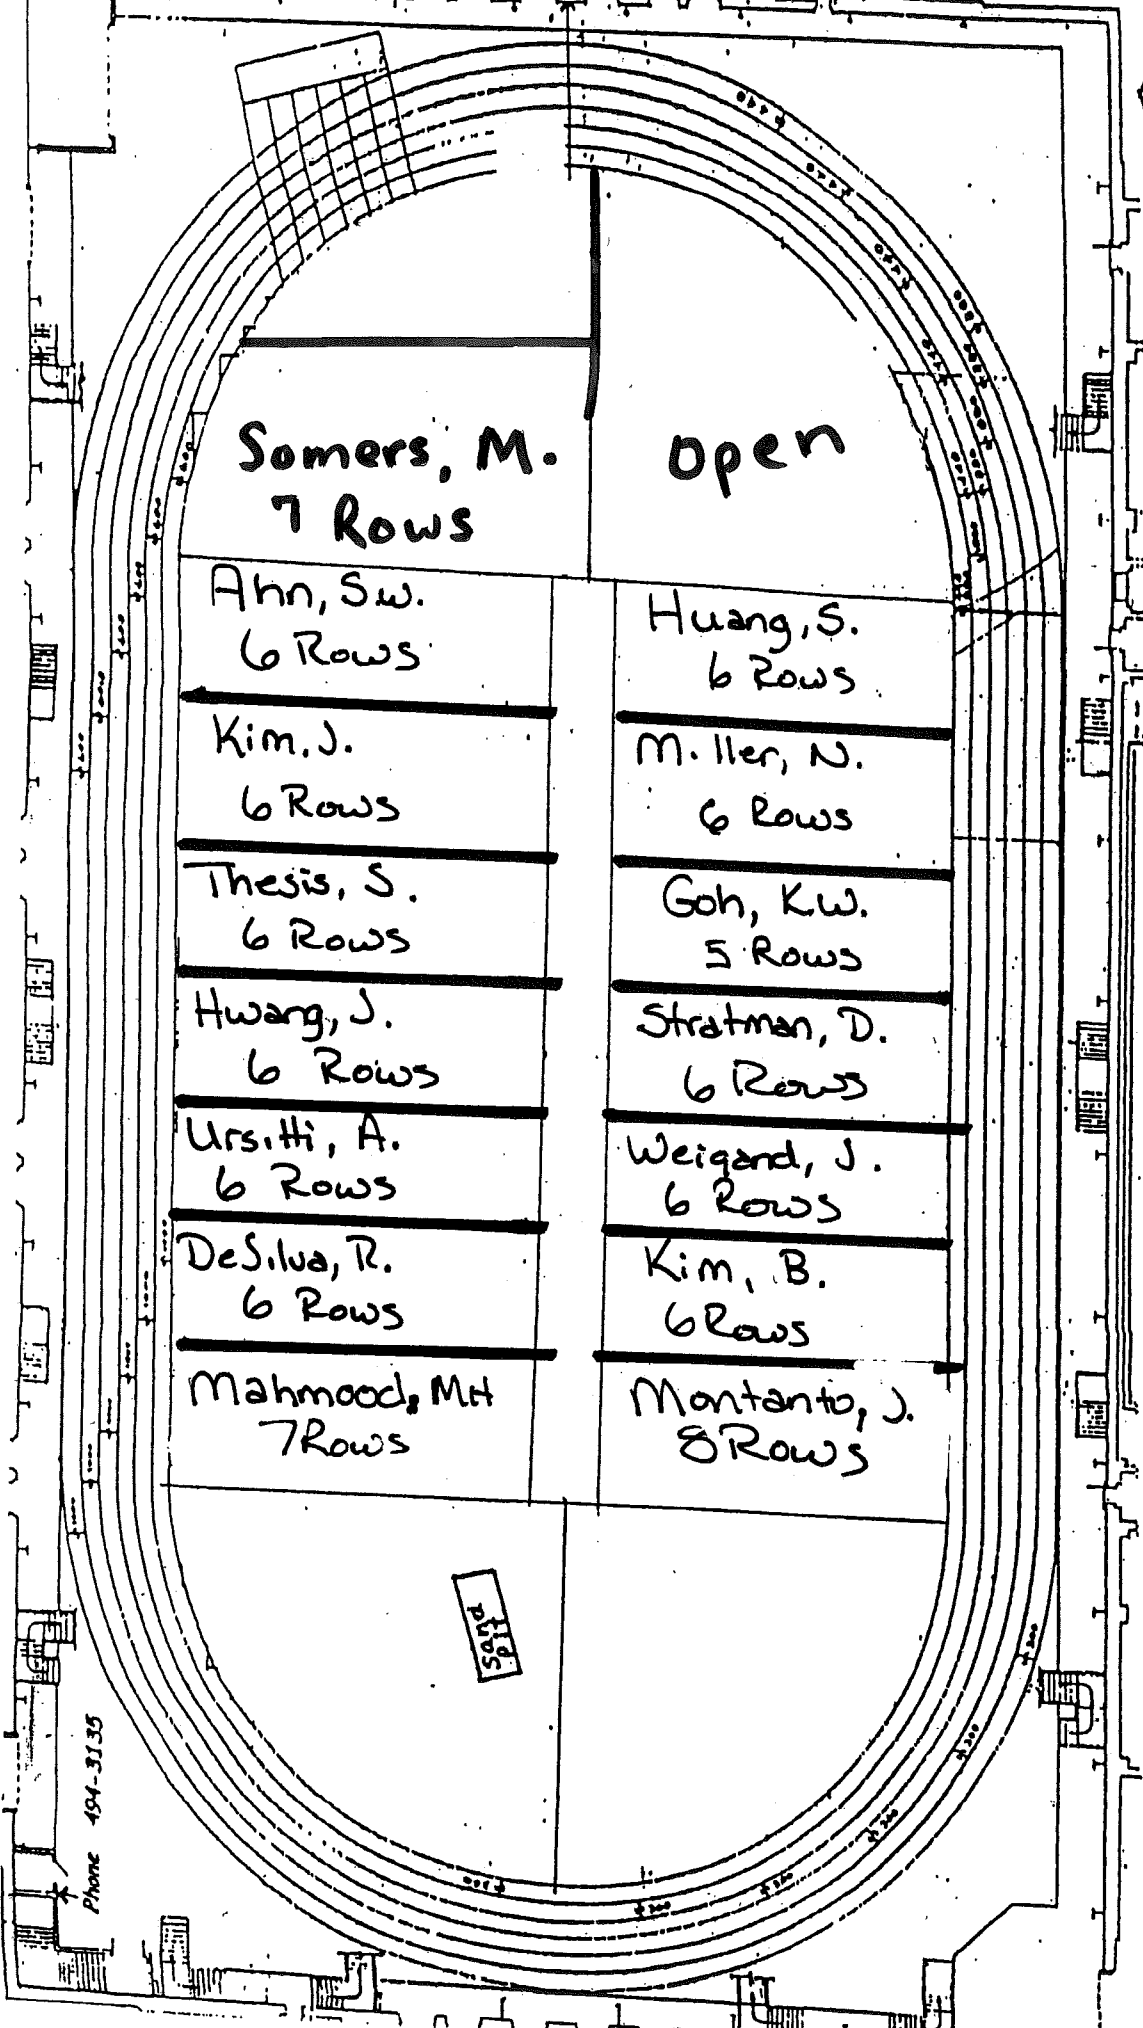

LAMBERT FIELDHOUSE FINAL EXAMINATIONS

Approximate scale: 1" = 30'-0"

Approximate 1430 tablet arm chairs as shown on the floor plan above. Clack and four feet side-to-side as shown at right. Fifty-three tablet arm chairs positioned along the north side of the center aisle should face east. Two instructor tables should be placed at the north end of the center aisle. Two instructor tables should be placed at the north end of the center aisle at every fourth row.

MAILED May 21 12

Final Exam

10:20am -

12:20pm