

MA 265


Final Exam

Tues., Dec. 10, 2013

3:30 p.m. – 5:30 p.m.

ALL INSTRUCTORS

LAMB FLDHS

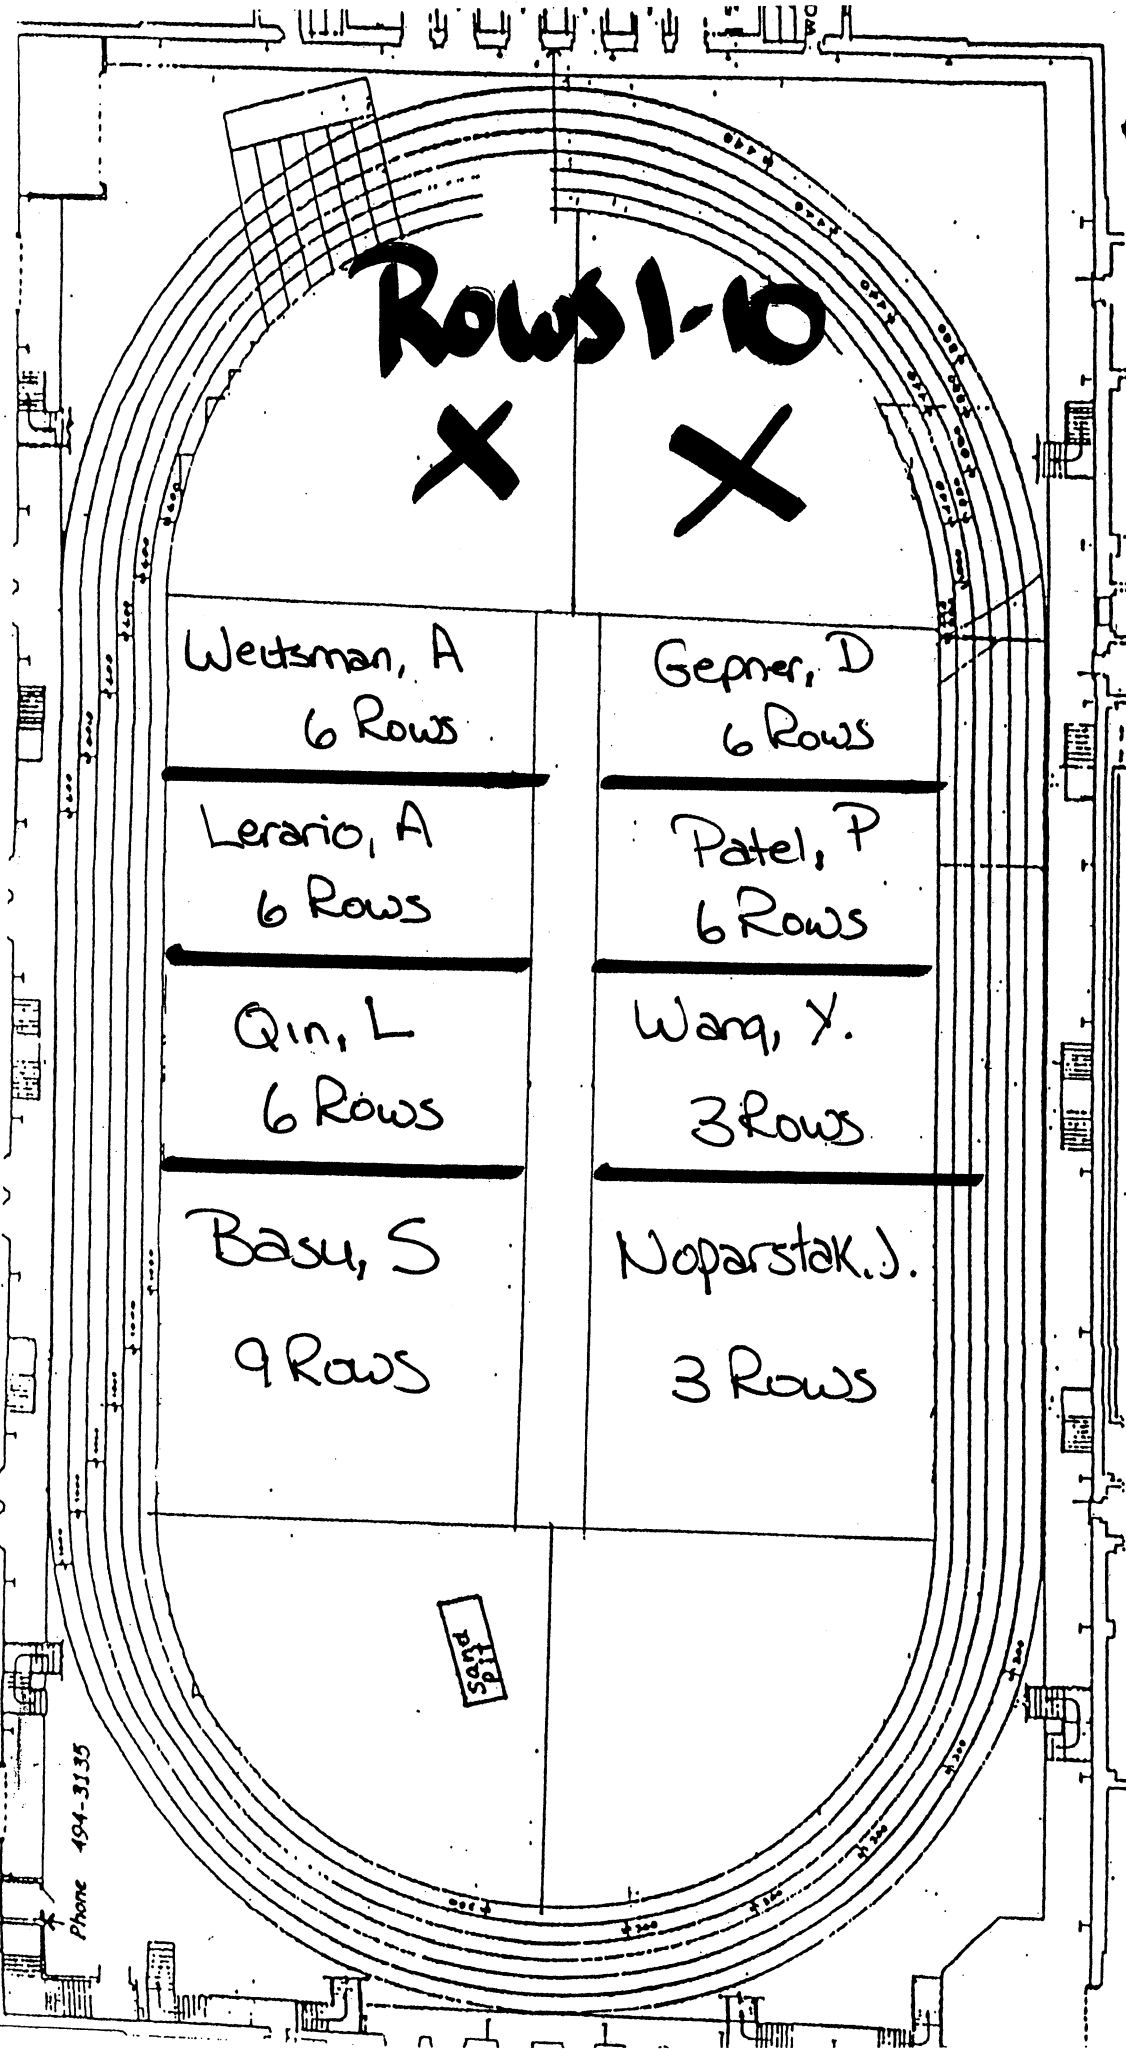

Phone 494-3135

SOUTH



LAMBERT FIELDHOUSE FINAL EXAMINATIONS SEATING ARRANGEMENT

Approximate scale: 1" = 30'-0"

range 1430 tablet arm chairs as shown on the floor plan above. The chairs should be placed back and four feet side-to-side as shown at right. Fifty tablet arm chairs positioned along the north side of the center aisle should face east. Two instructor tables should be placed at the north end of the center aisle to accommodate students in wheel chairs should be placed at the north end of the center aisle at every four feet.

Tues Dec 10, 13
3:30pm - 5:30pm

MA 265
Final Exam